




planning proposal

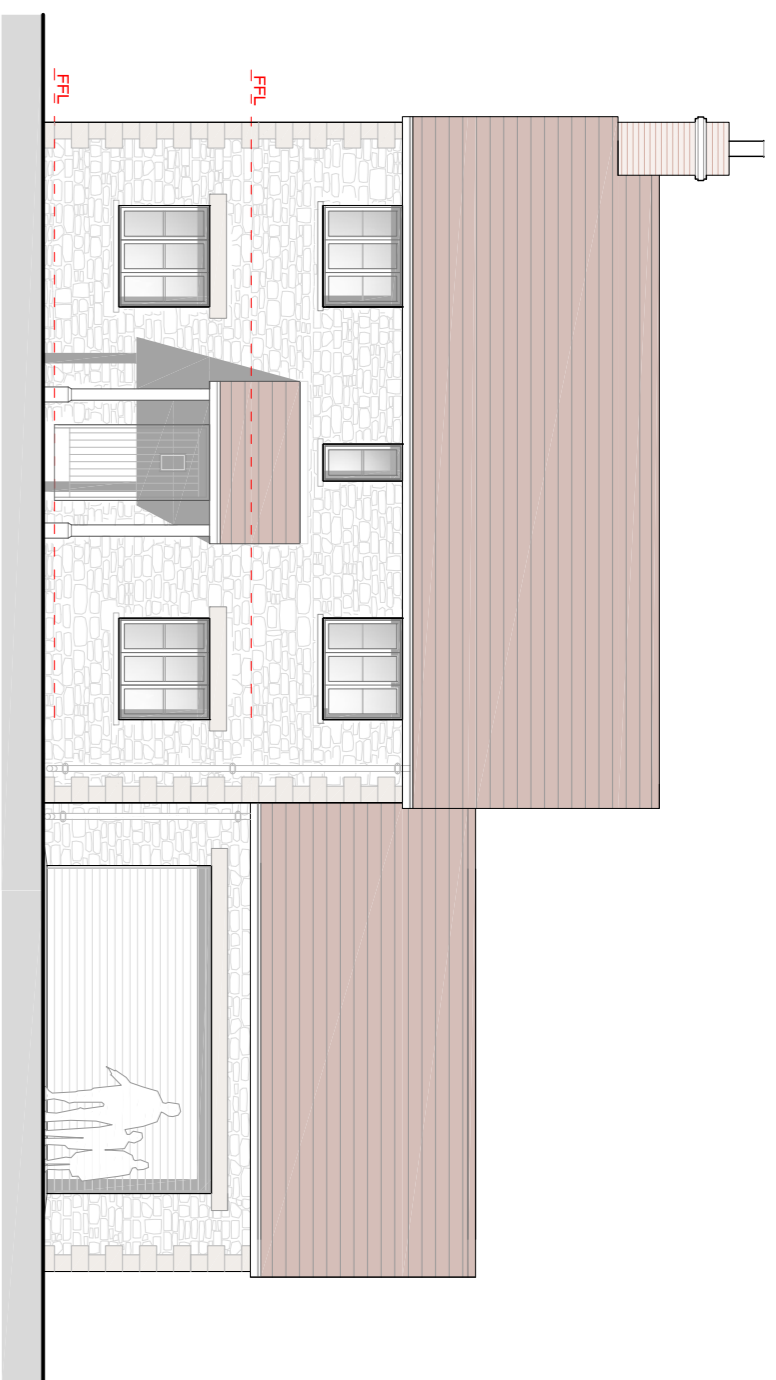


North East Elevation (Plot 4)

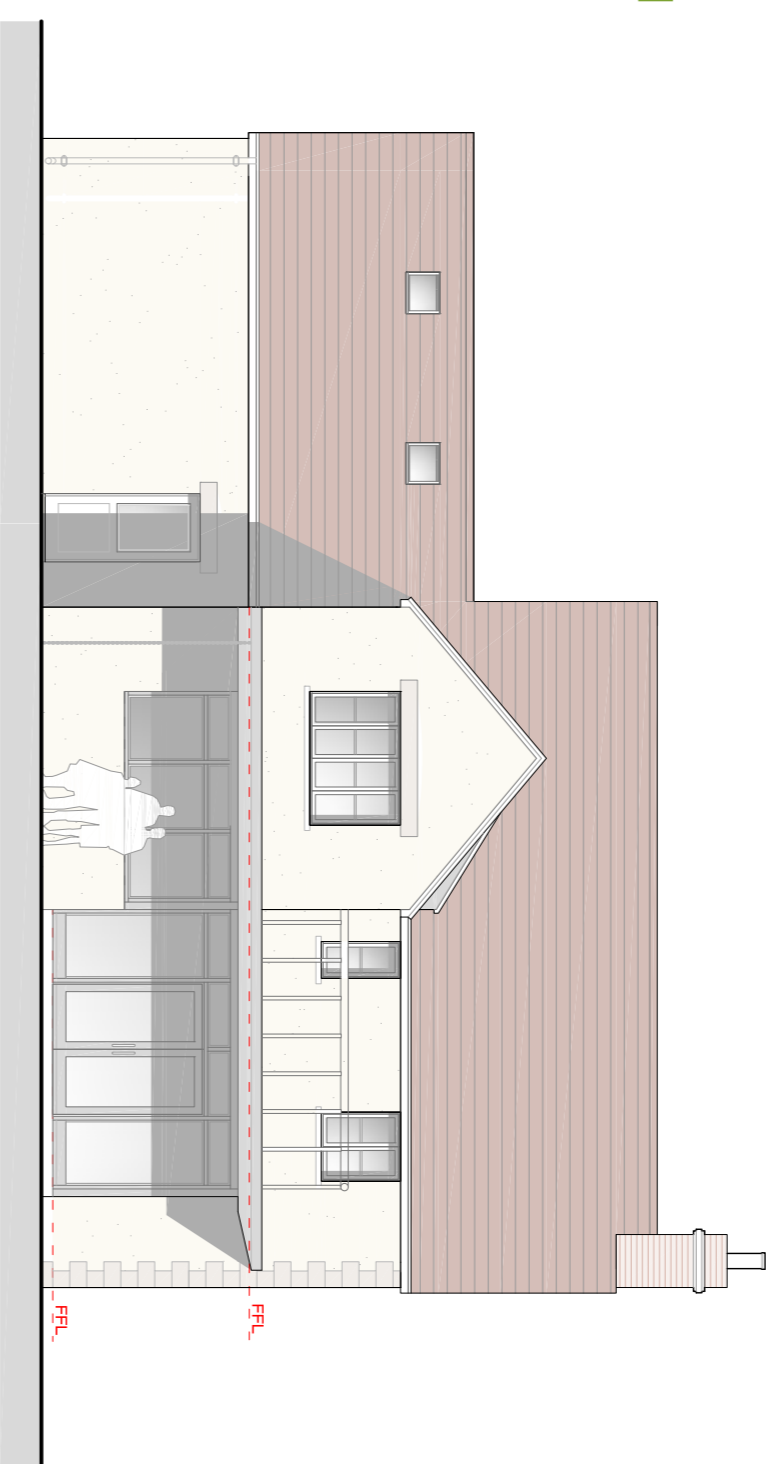


South West Elevation (Plot 4)

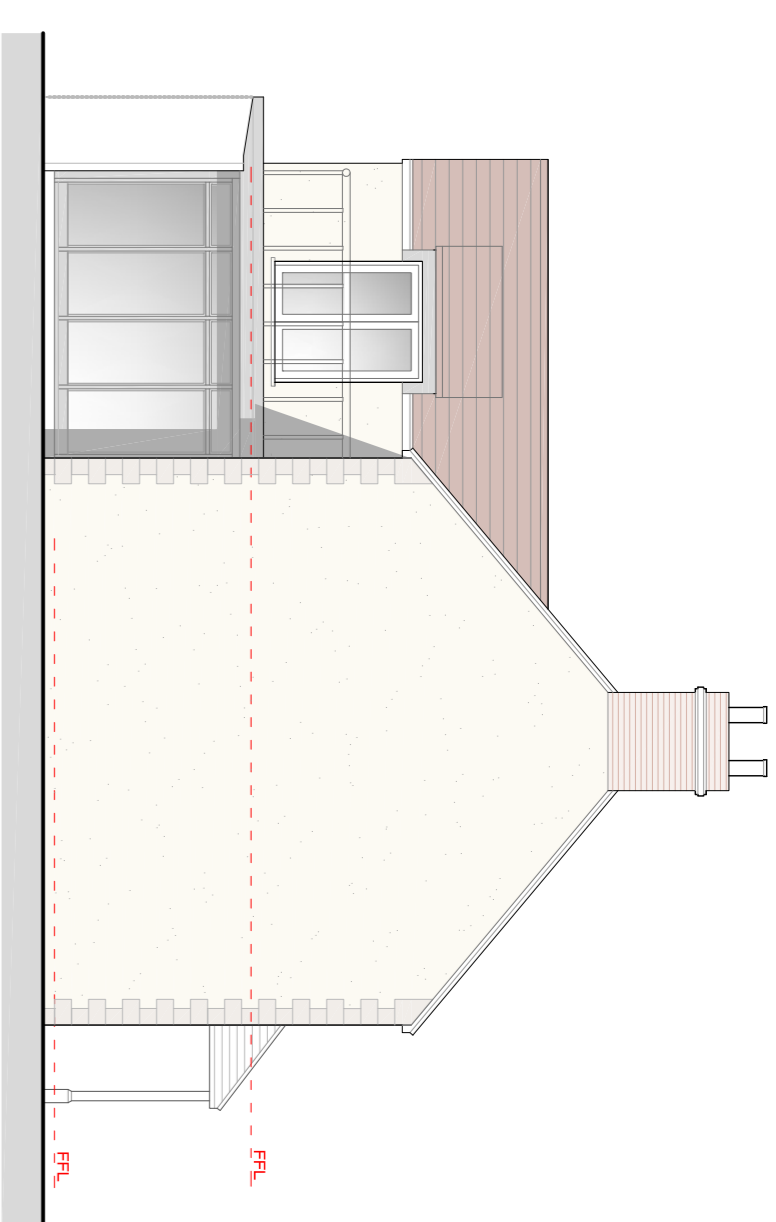


South East Elevation (Plot 4)

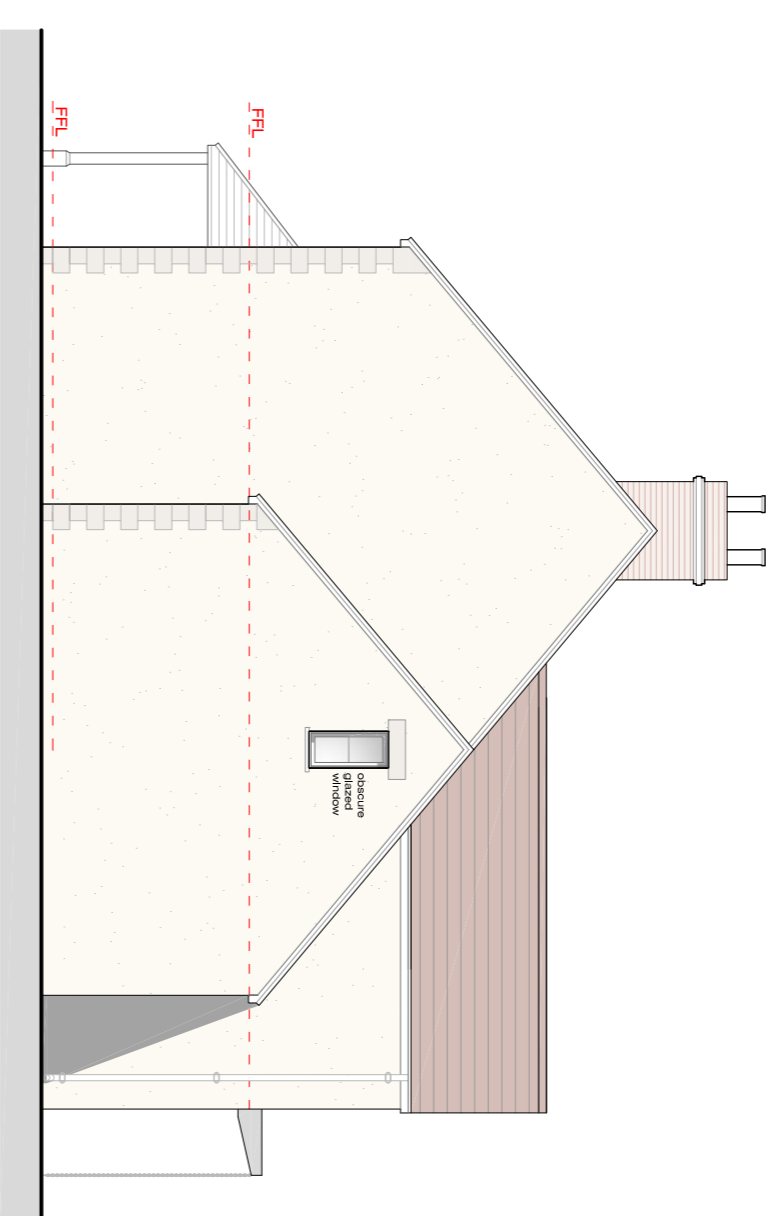


North West Elevation (Plot 4)

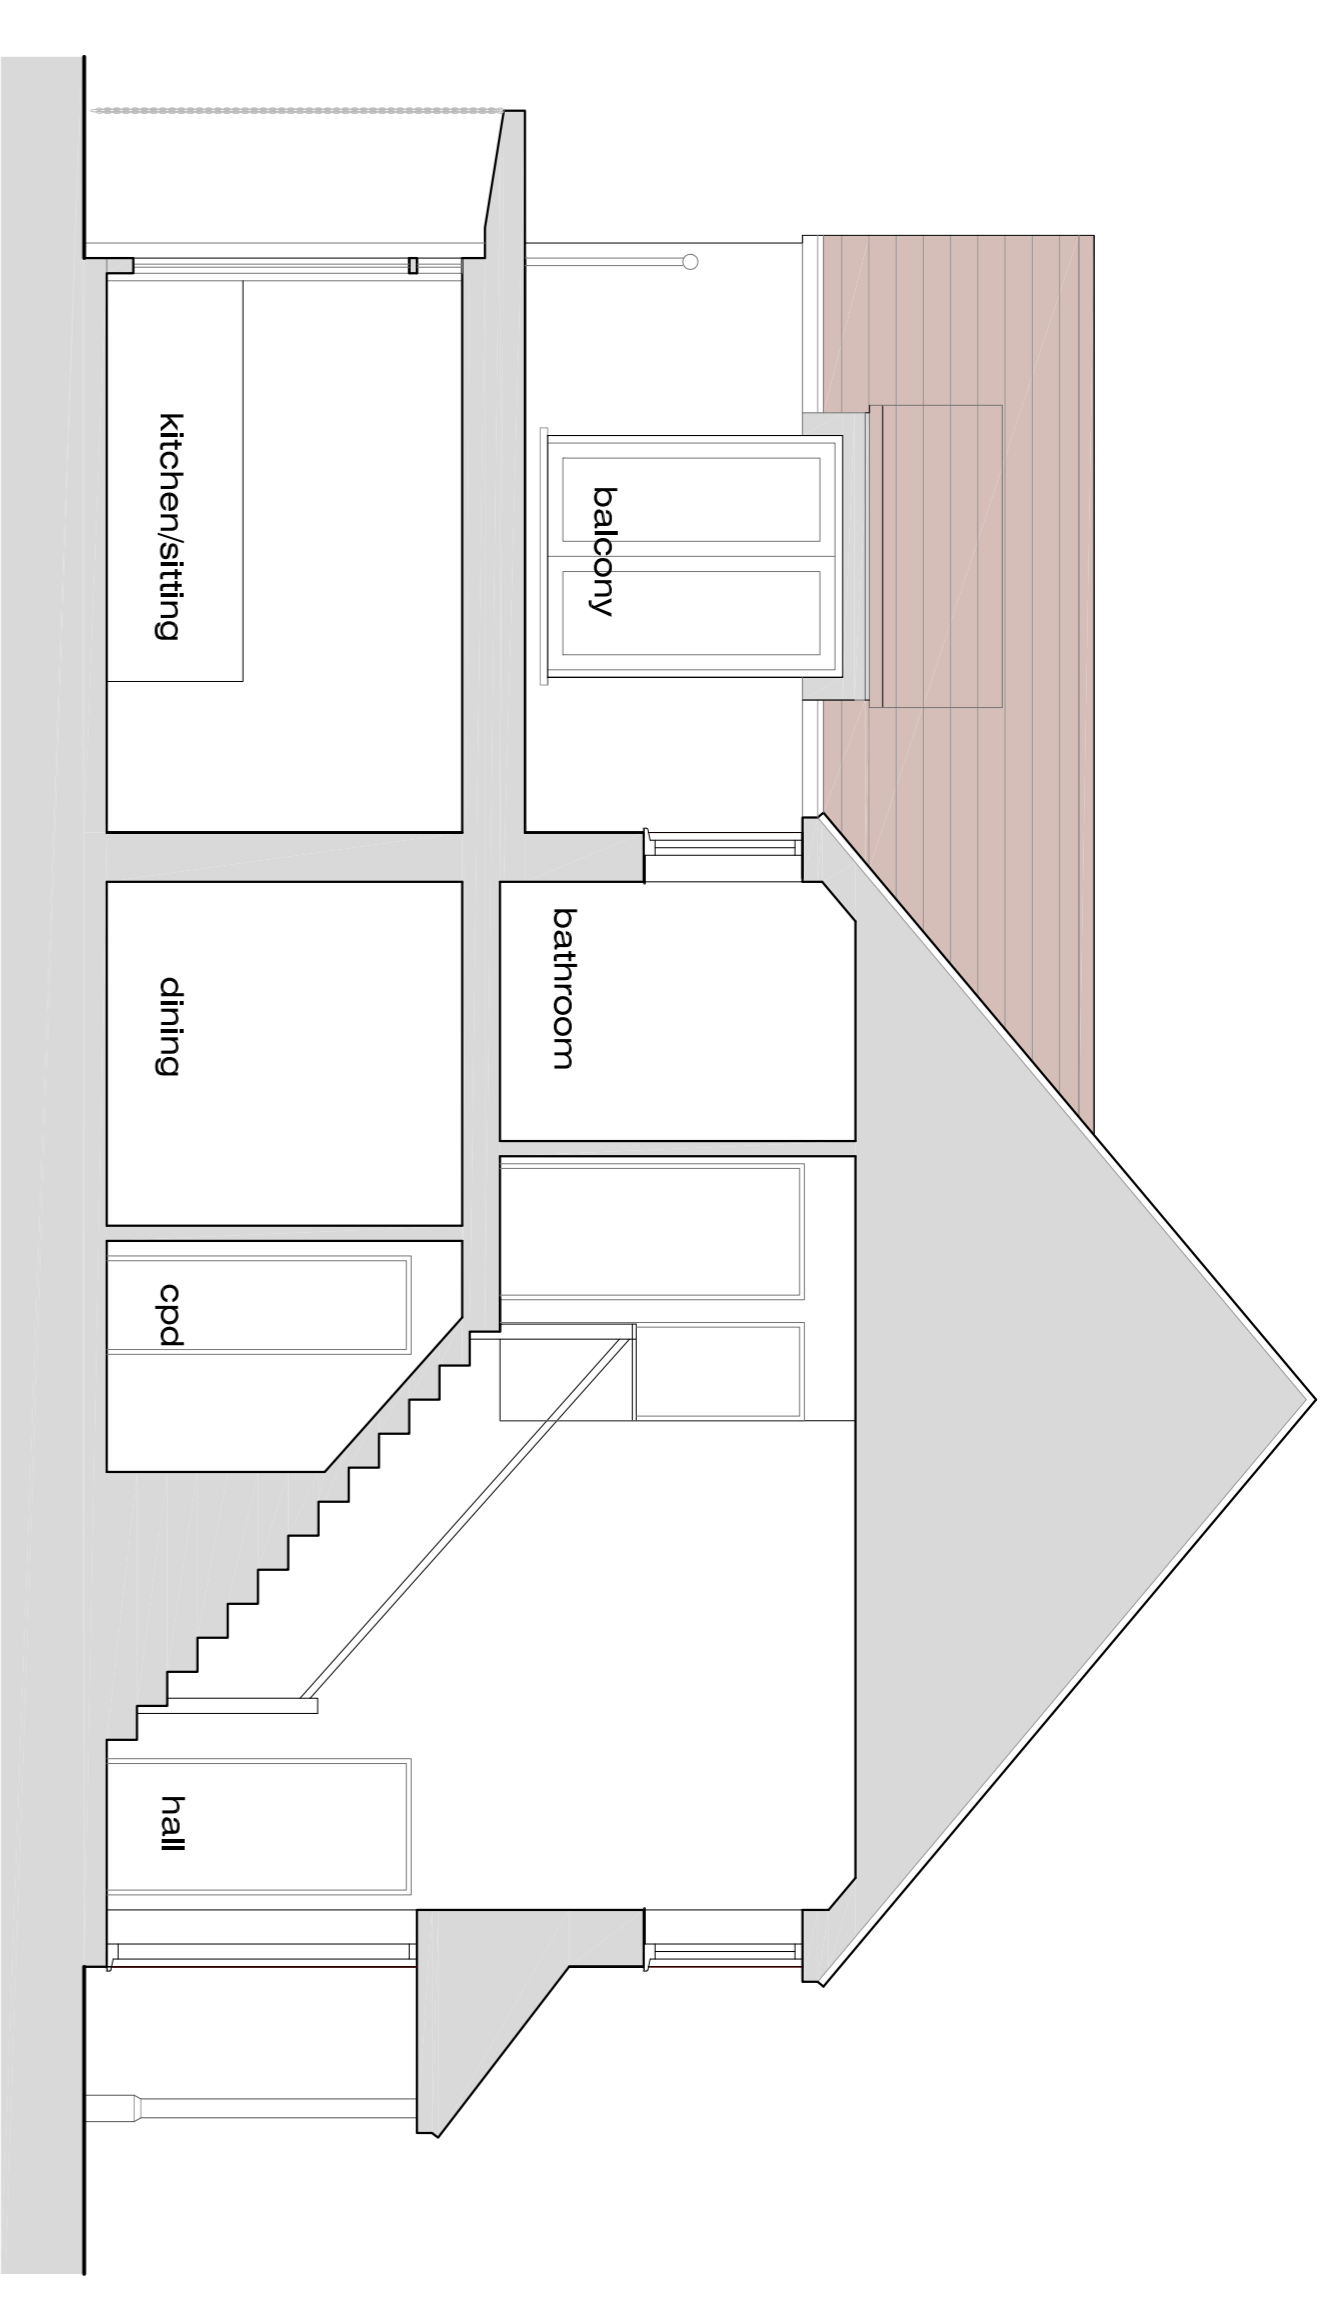

Section AA

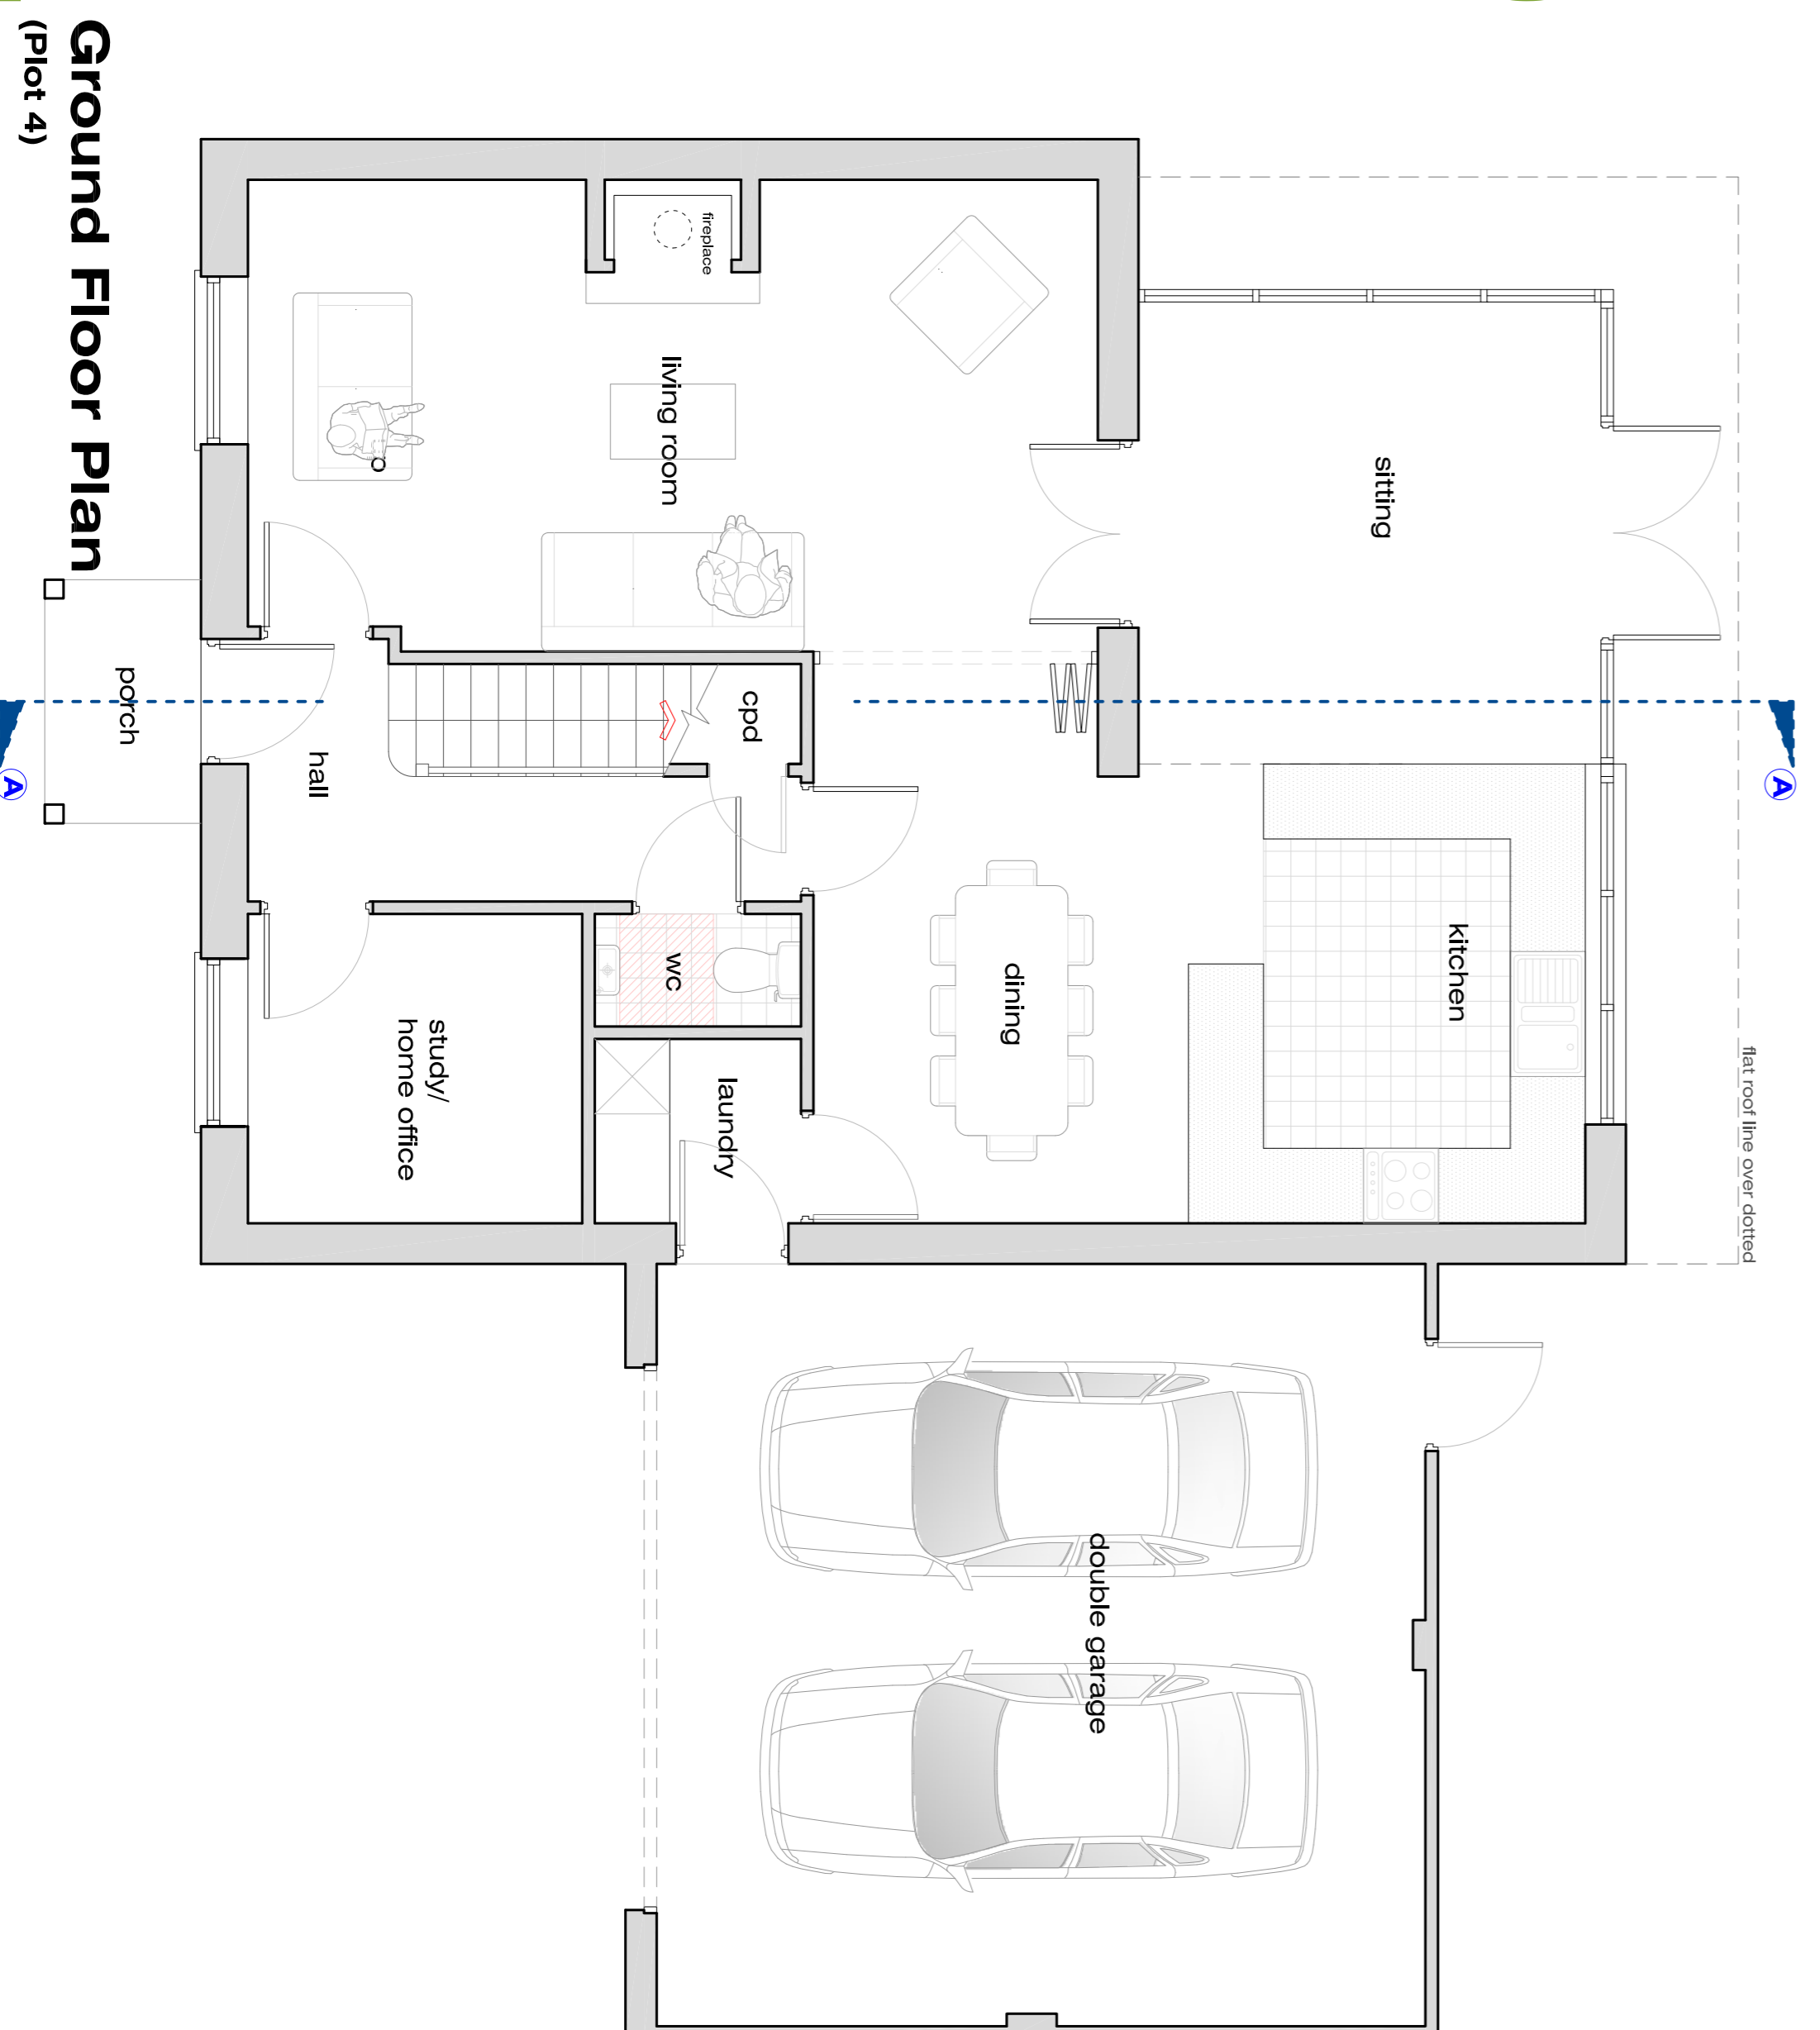

Ground Floor Plan (Plot 4)

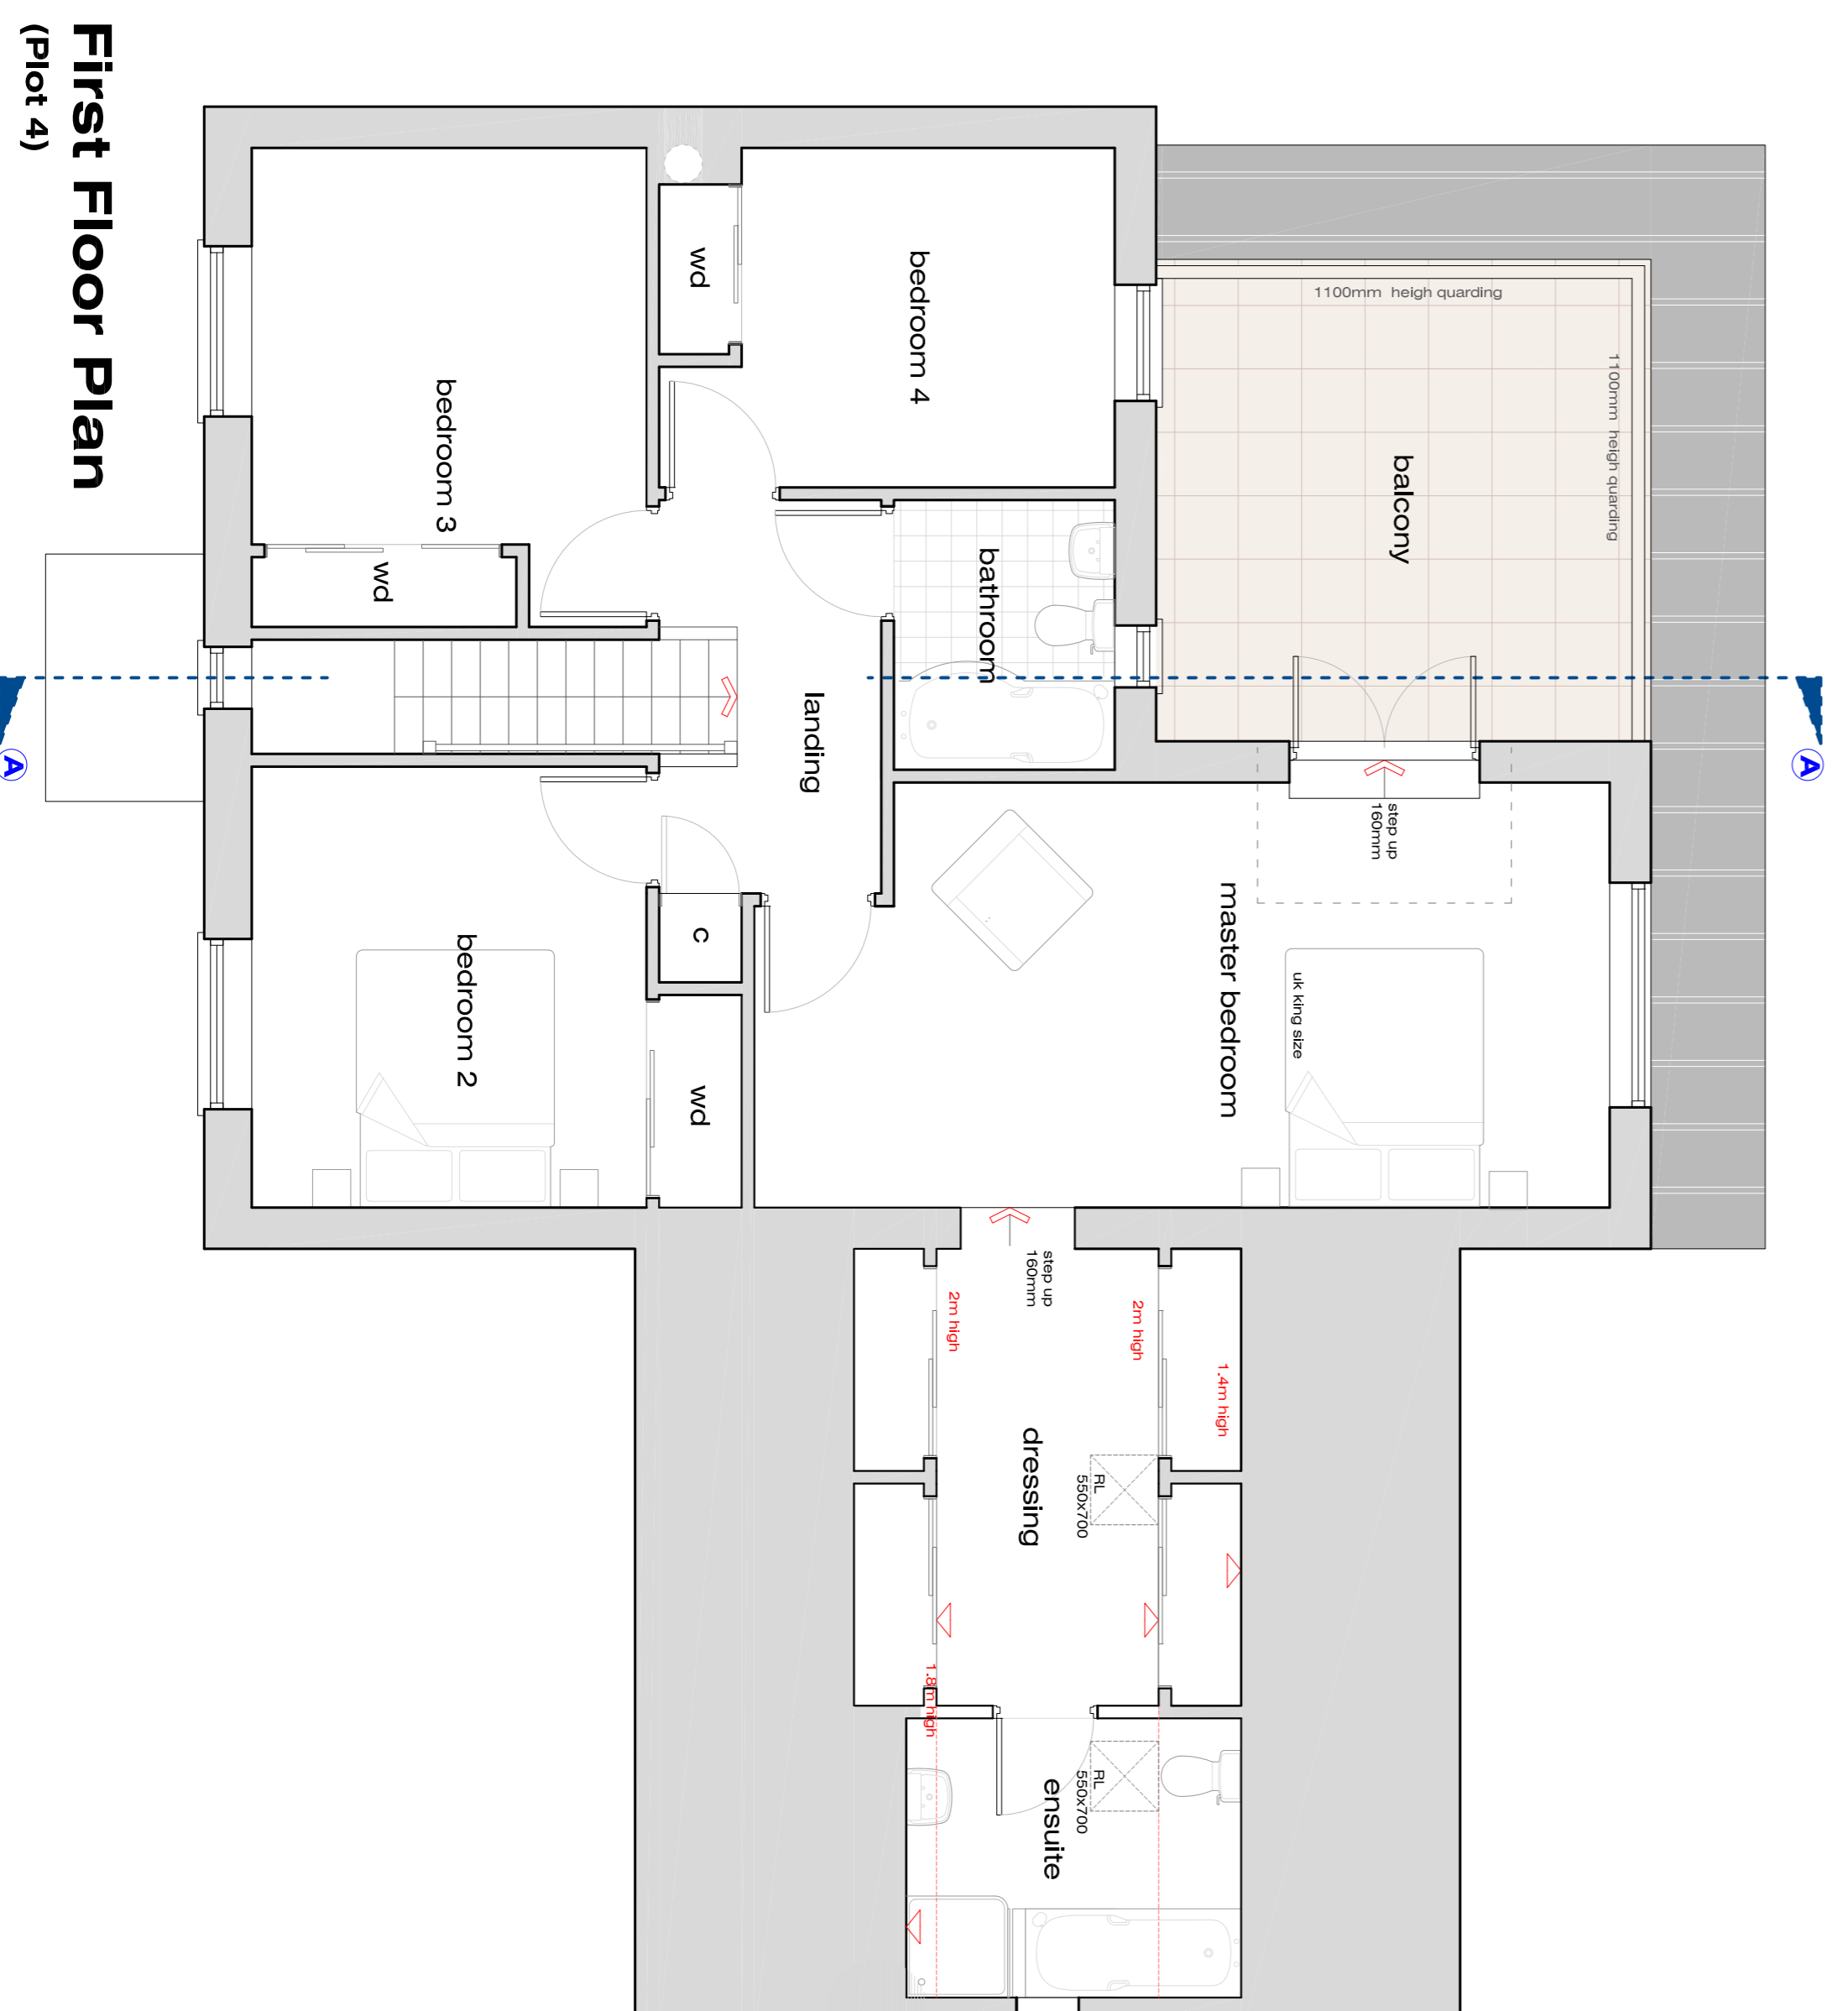

First Floor Plan (Plot 4)

Graham Buildings & Developments Ltd project address: Land at Tew Cottage West Premier Glasbury		client: Graham Buildings & Developments Ltd	
project: Approval For Reserved Matters For Residential Development		architect / design team: AT	
project reference: 2015/ GRAHAM/01/04		proposal: Proposal Drawing (Plots 4) Type 3 Floor Plans Elevations Section	
date: March 2015		checked: JM LW	
drawing number: 2015/ GRAHAM/01/04		revision: B	
revision: A Date: 2015 description: initialisation		checked: B	

Unit 10
Recovery Farm
Bridgwater
Somerset BA3 4UL
t 01770 850 2367
e enquiries@pointcloud.co.uk

POINTCLOUD
limited

LABC
Partner
ARCHITECTURE • DESIGN • PLANNING