




planning proposal

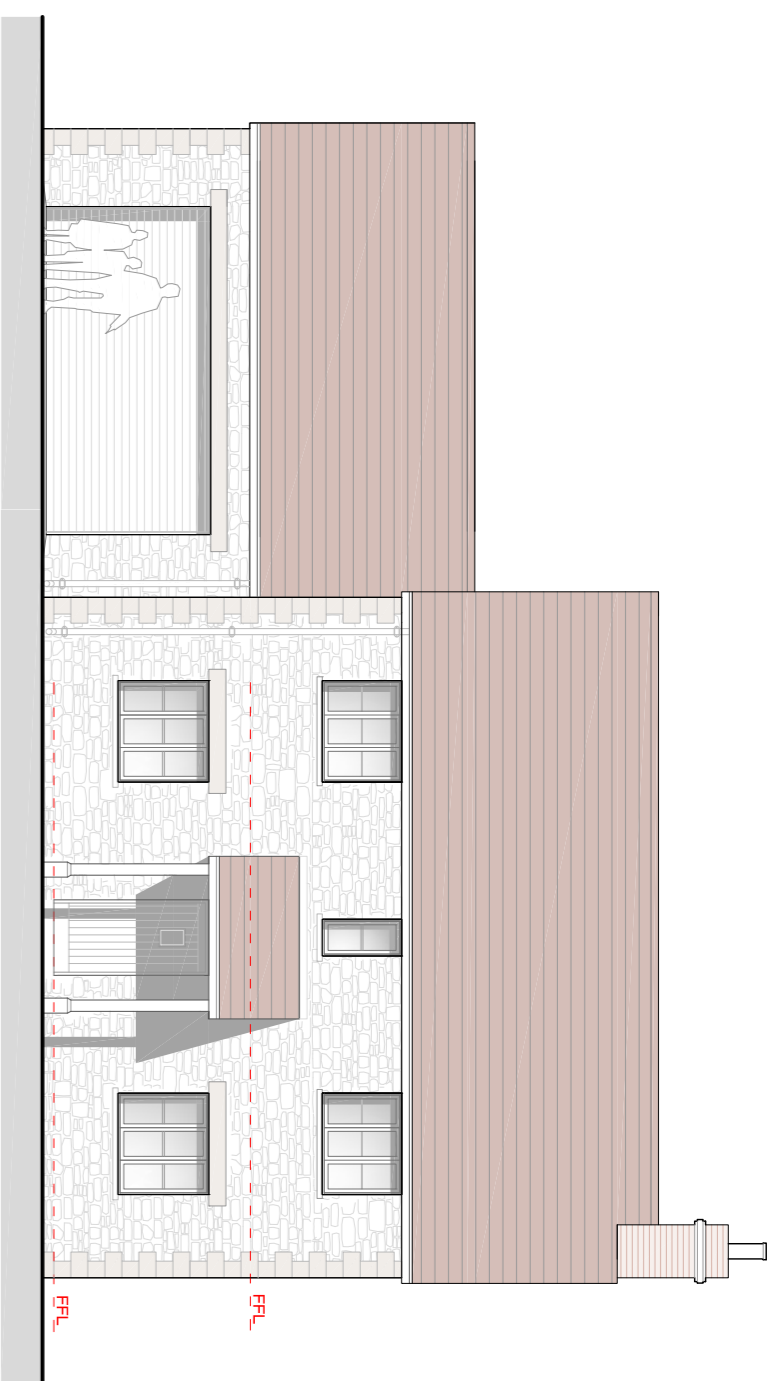


North East Elevation (Plot 5)

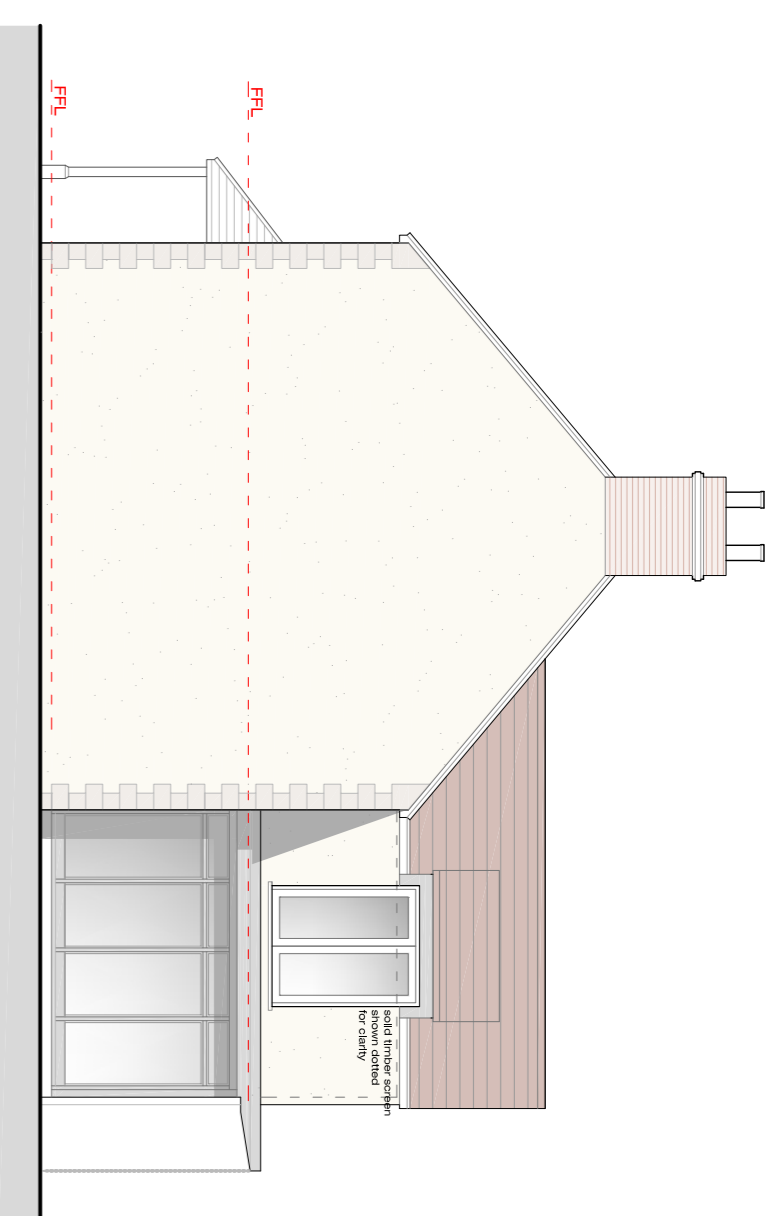


North West Elevation (Plot 5)

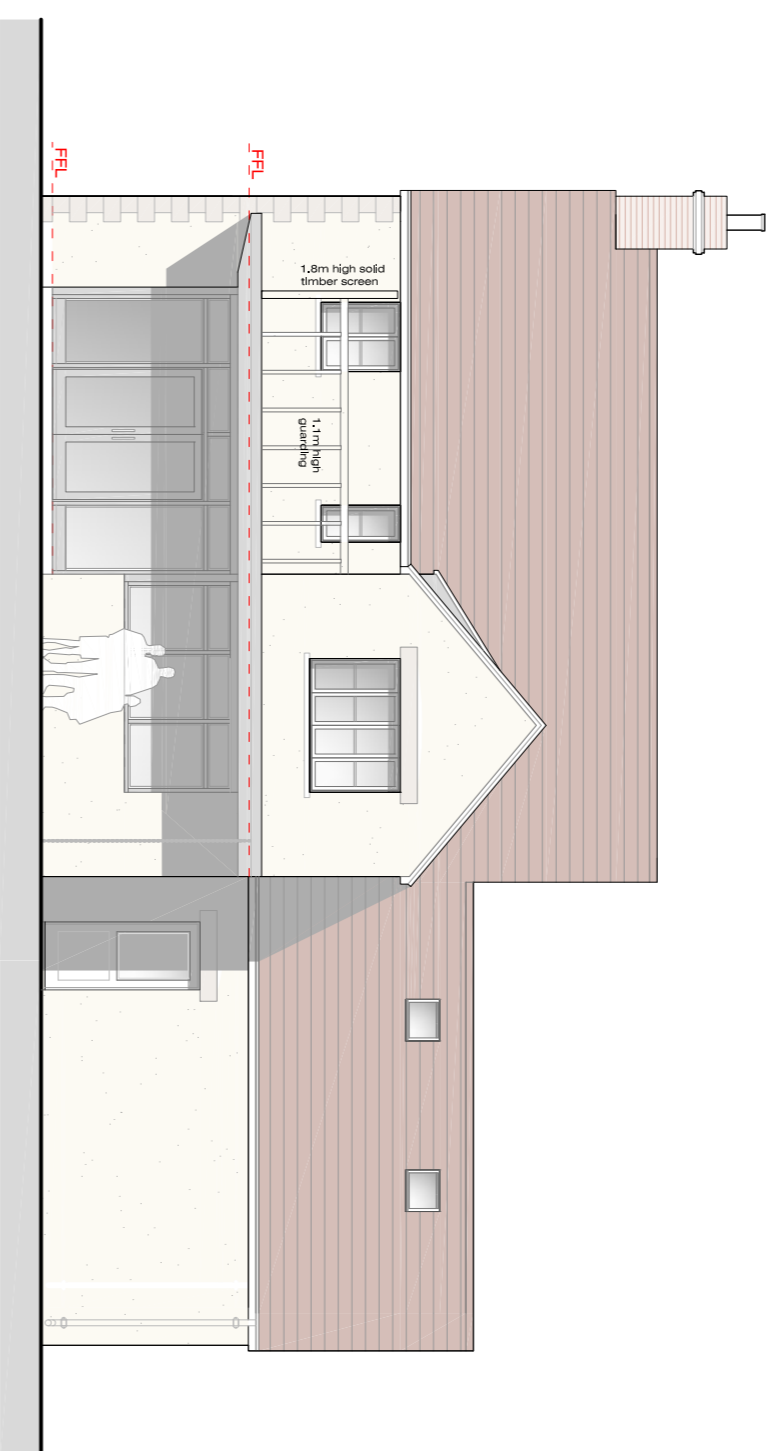


South West Elevation (Plot 5)

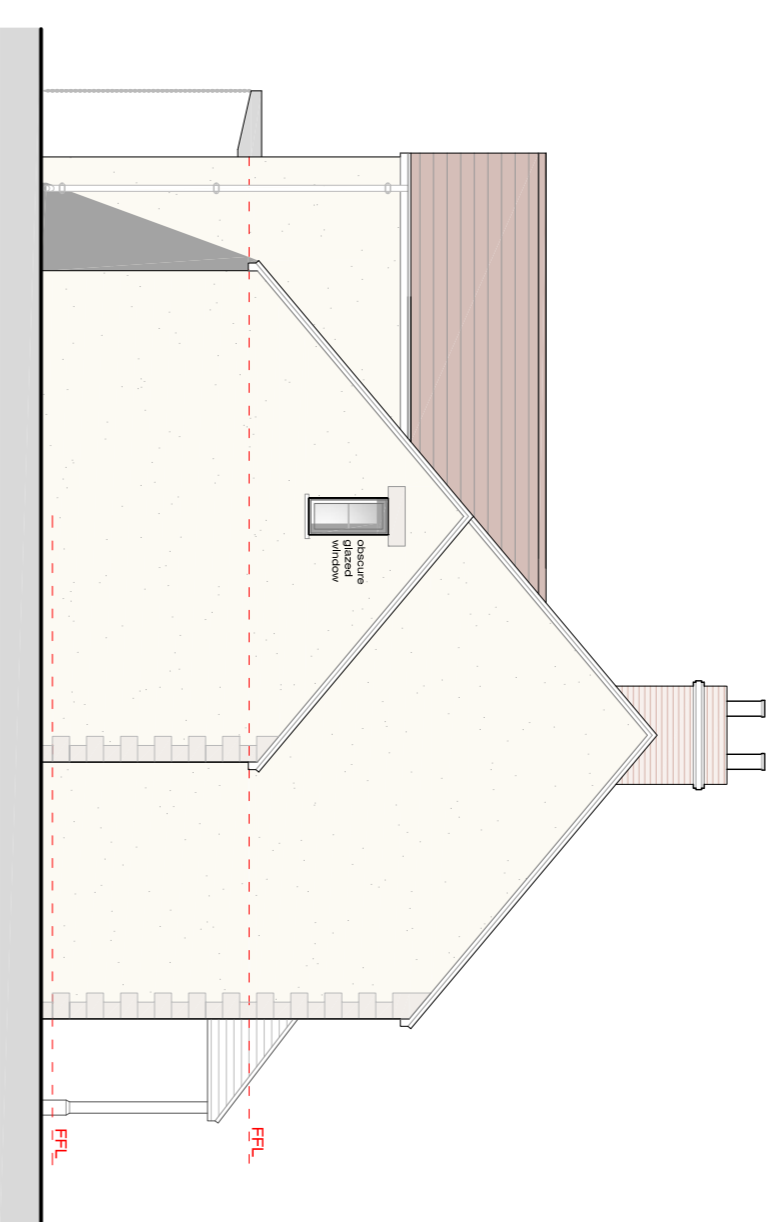


South East Elevation (Plot 5)

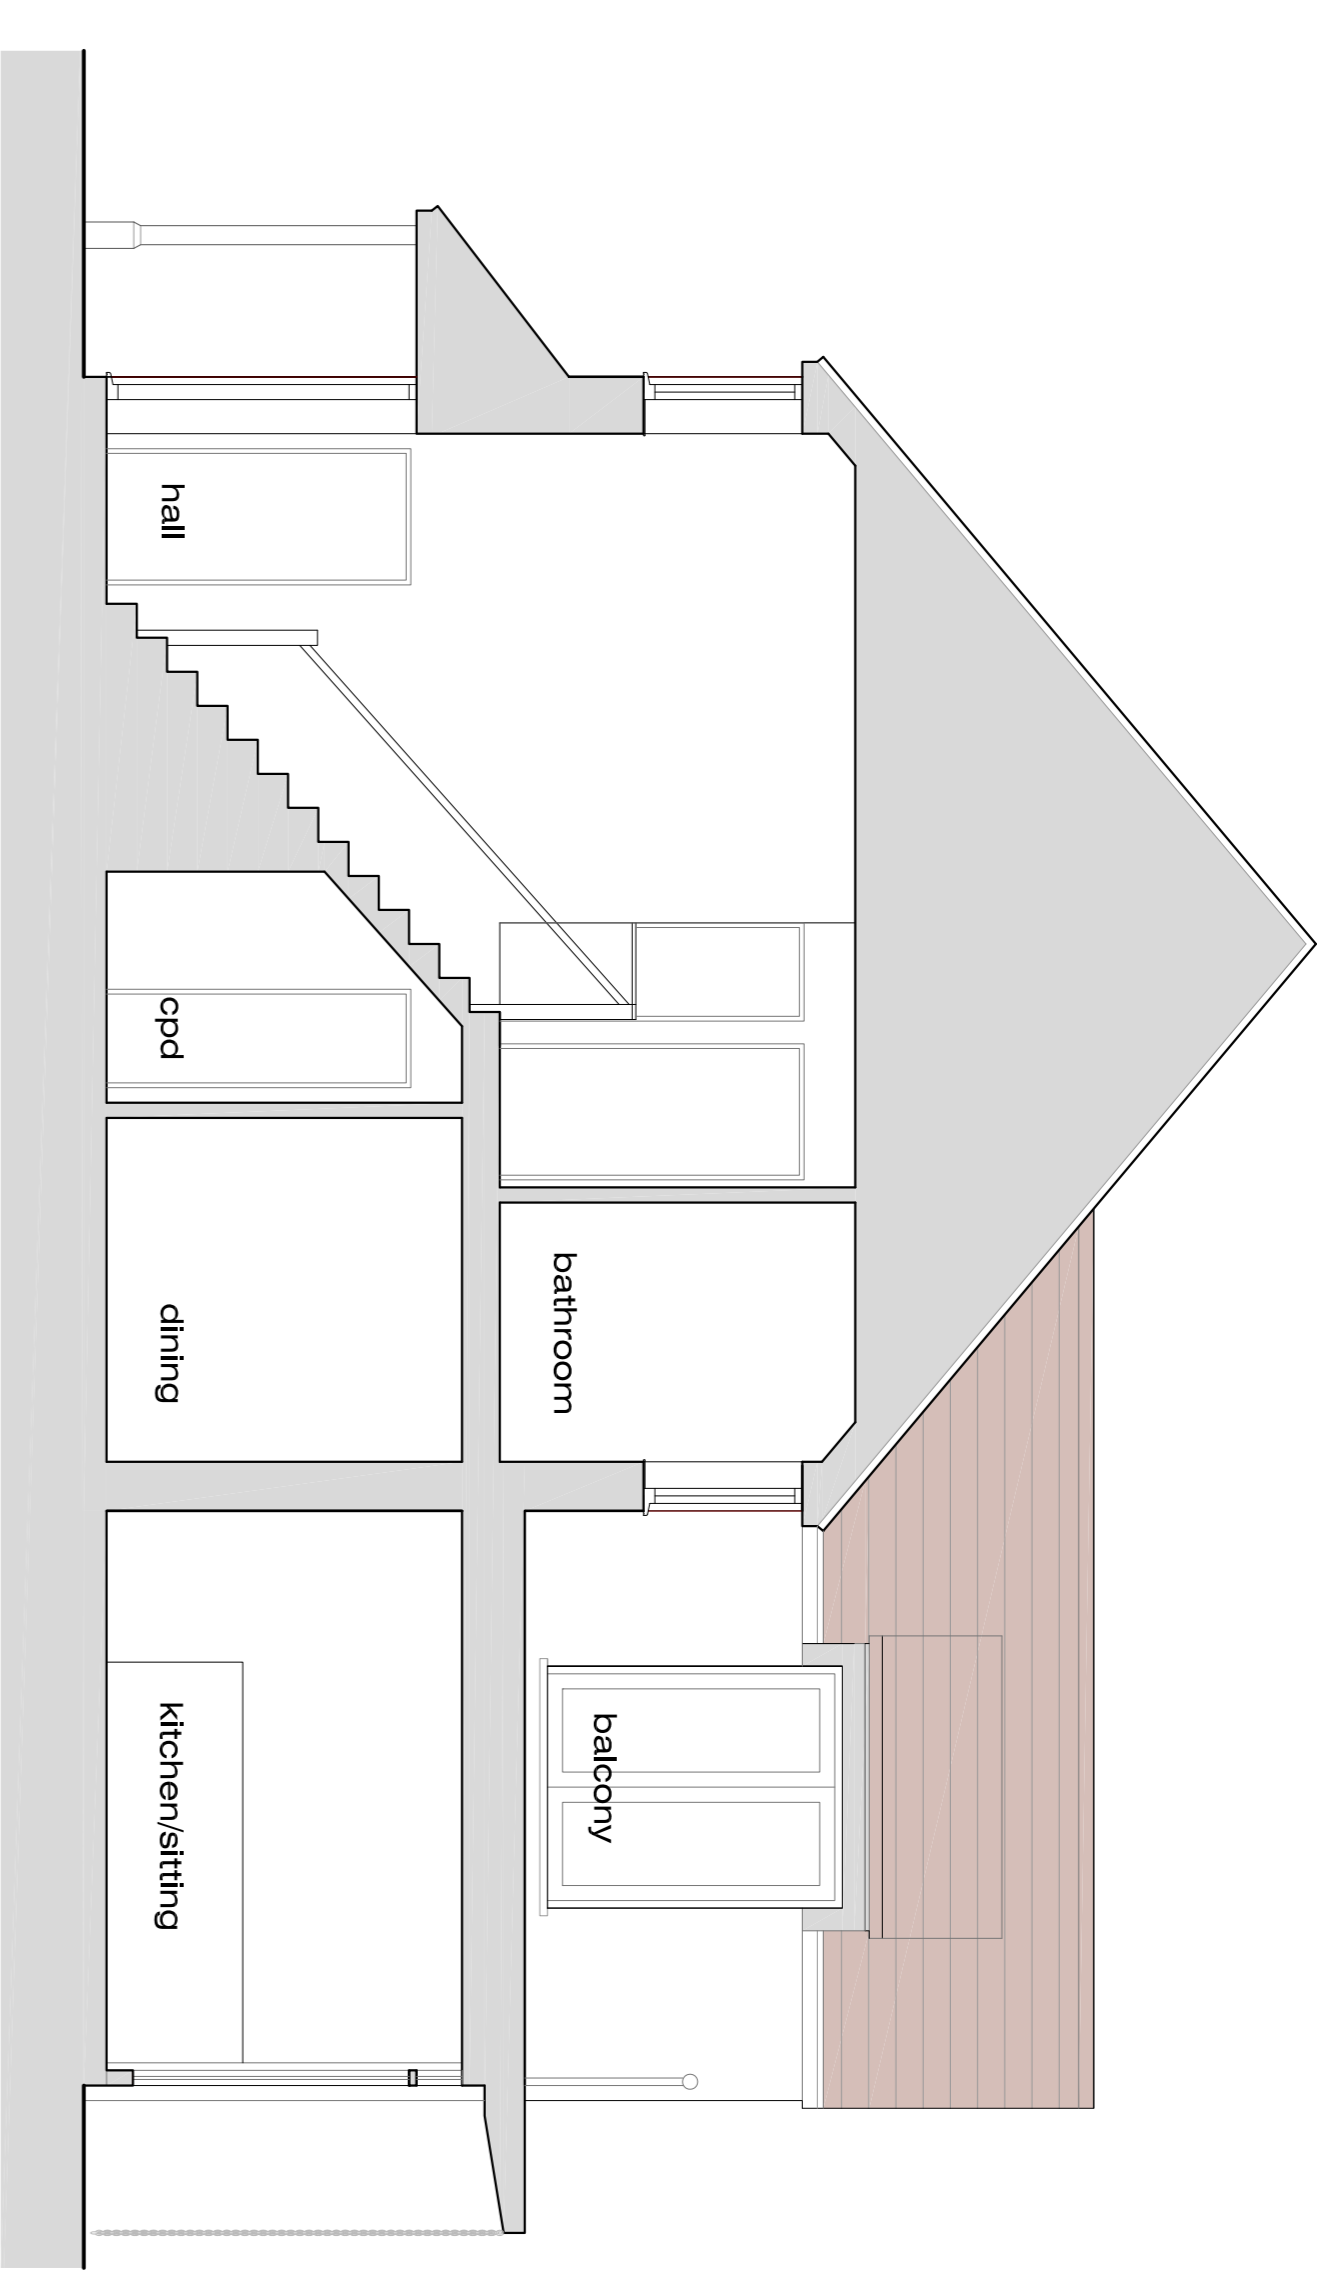

Section AA

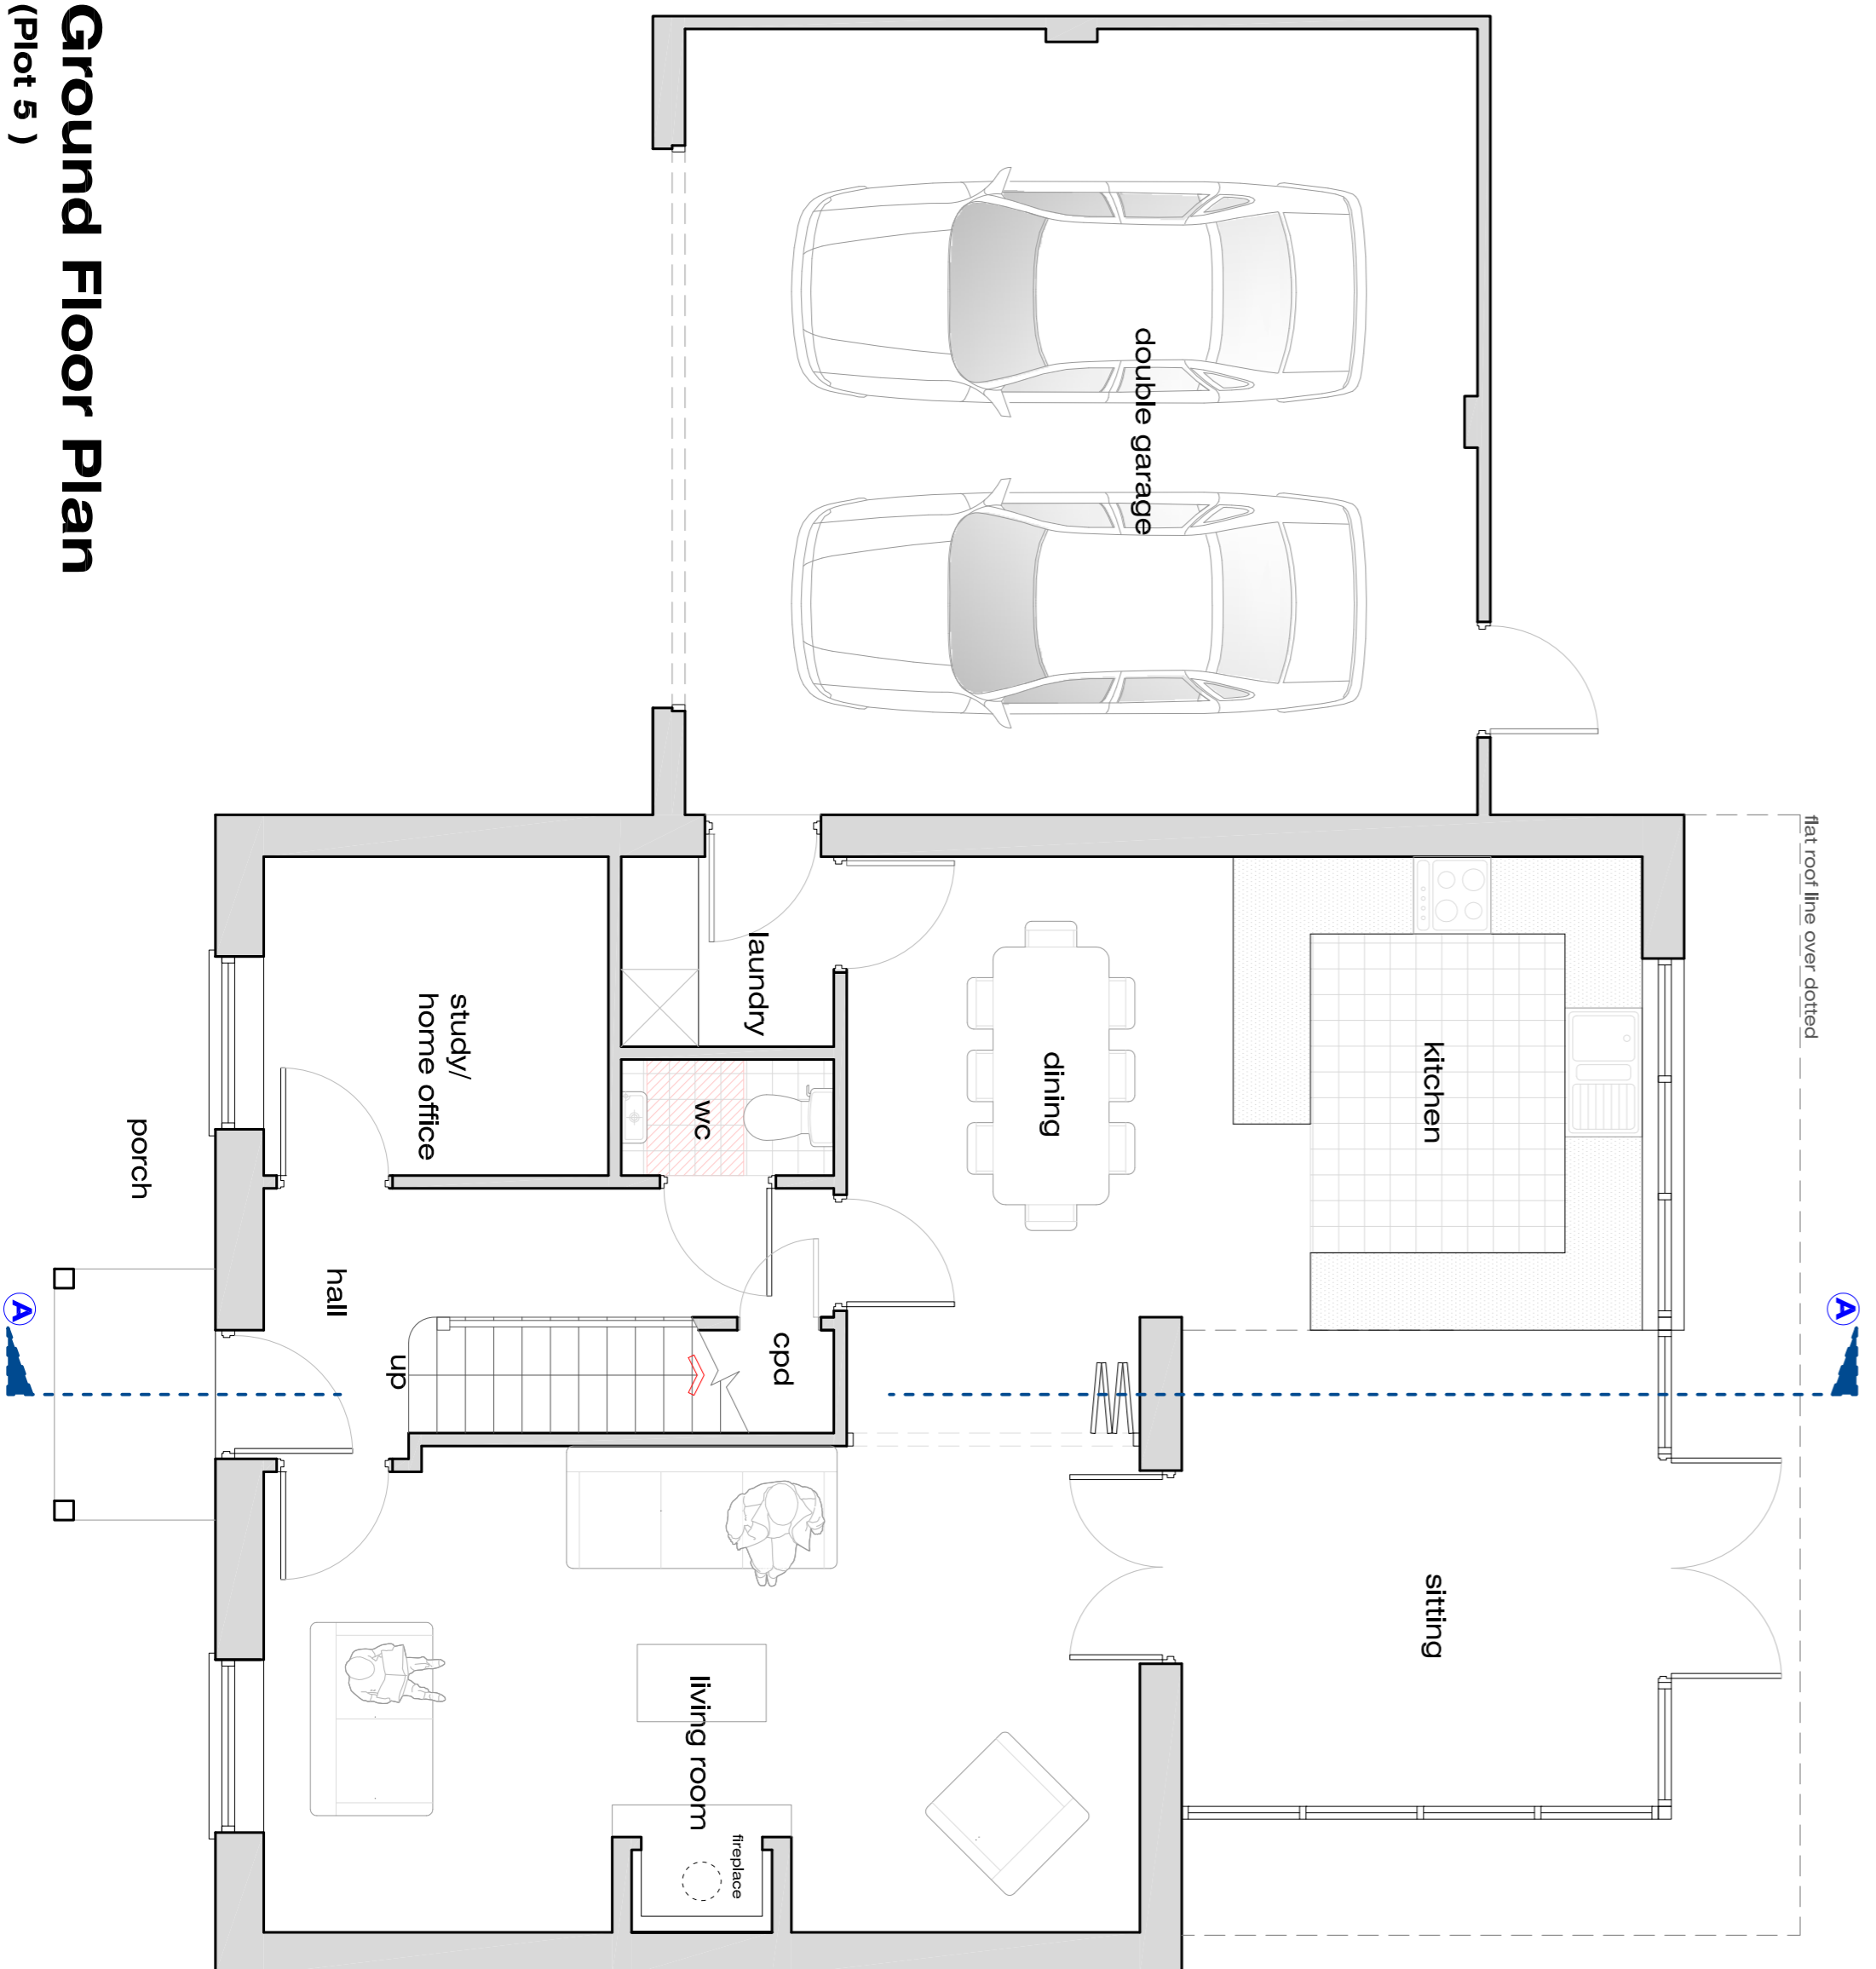

Ground Floor Plan (Plot 5)

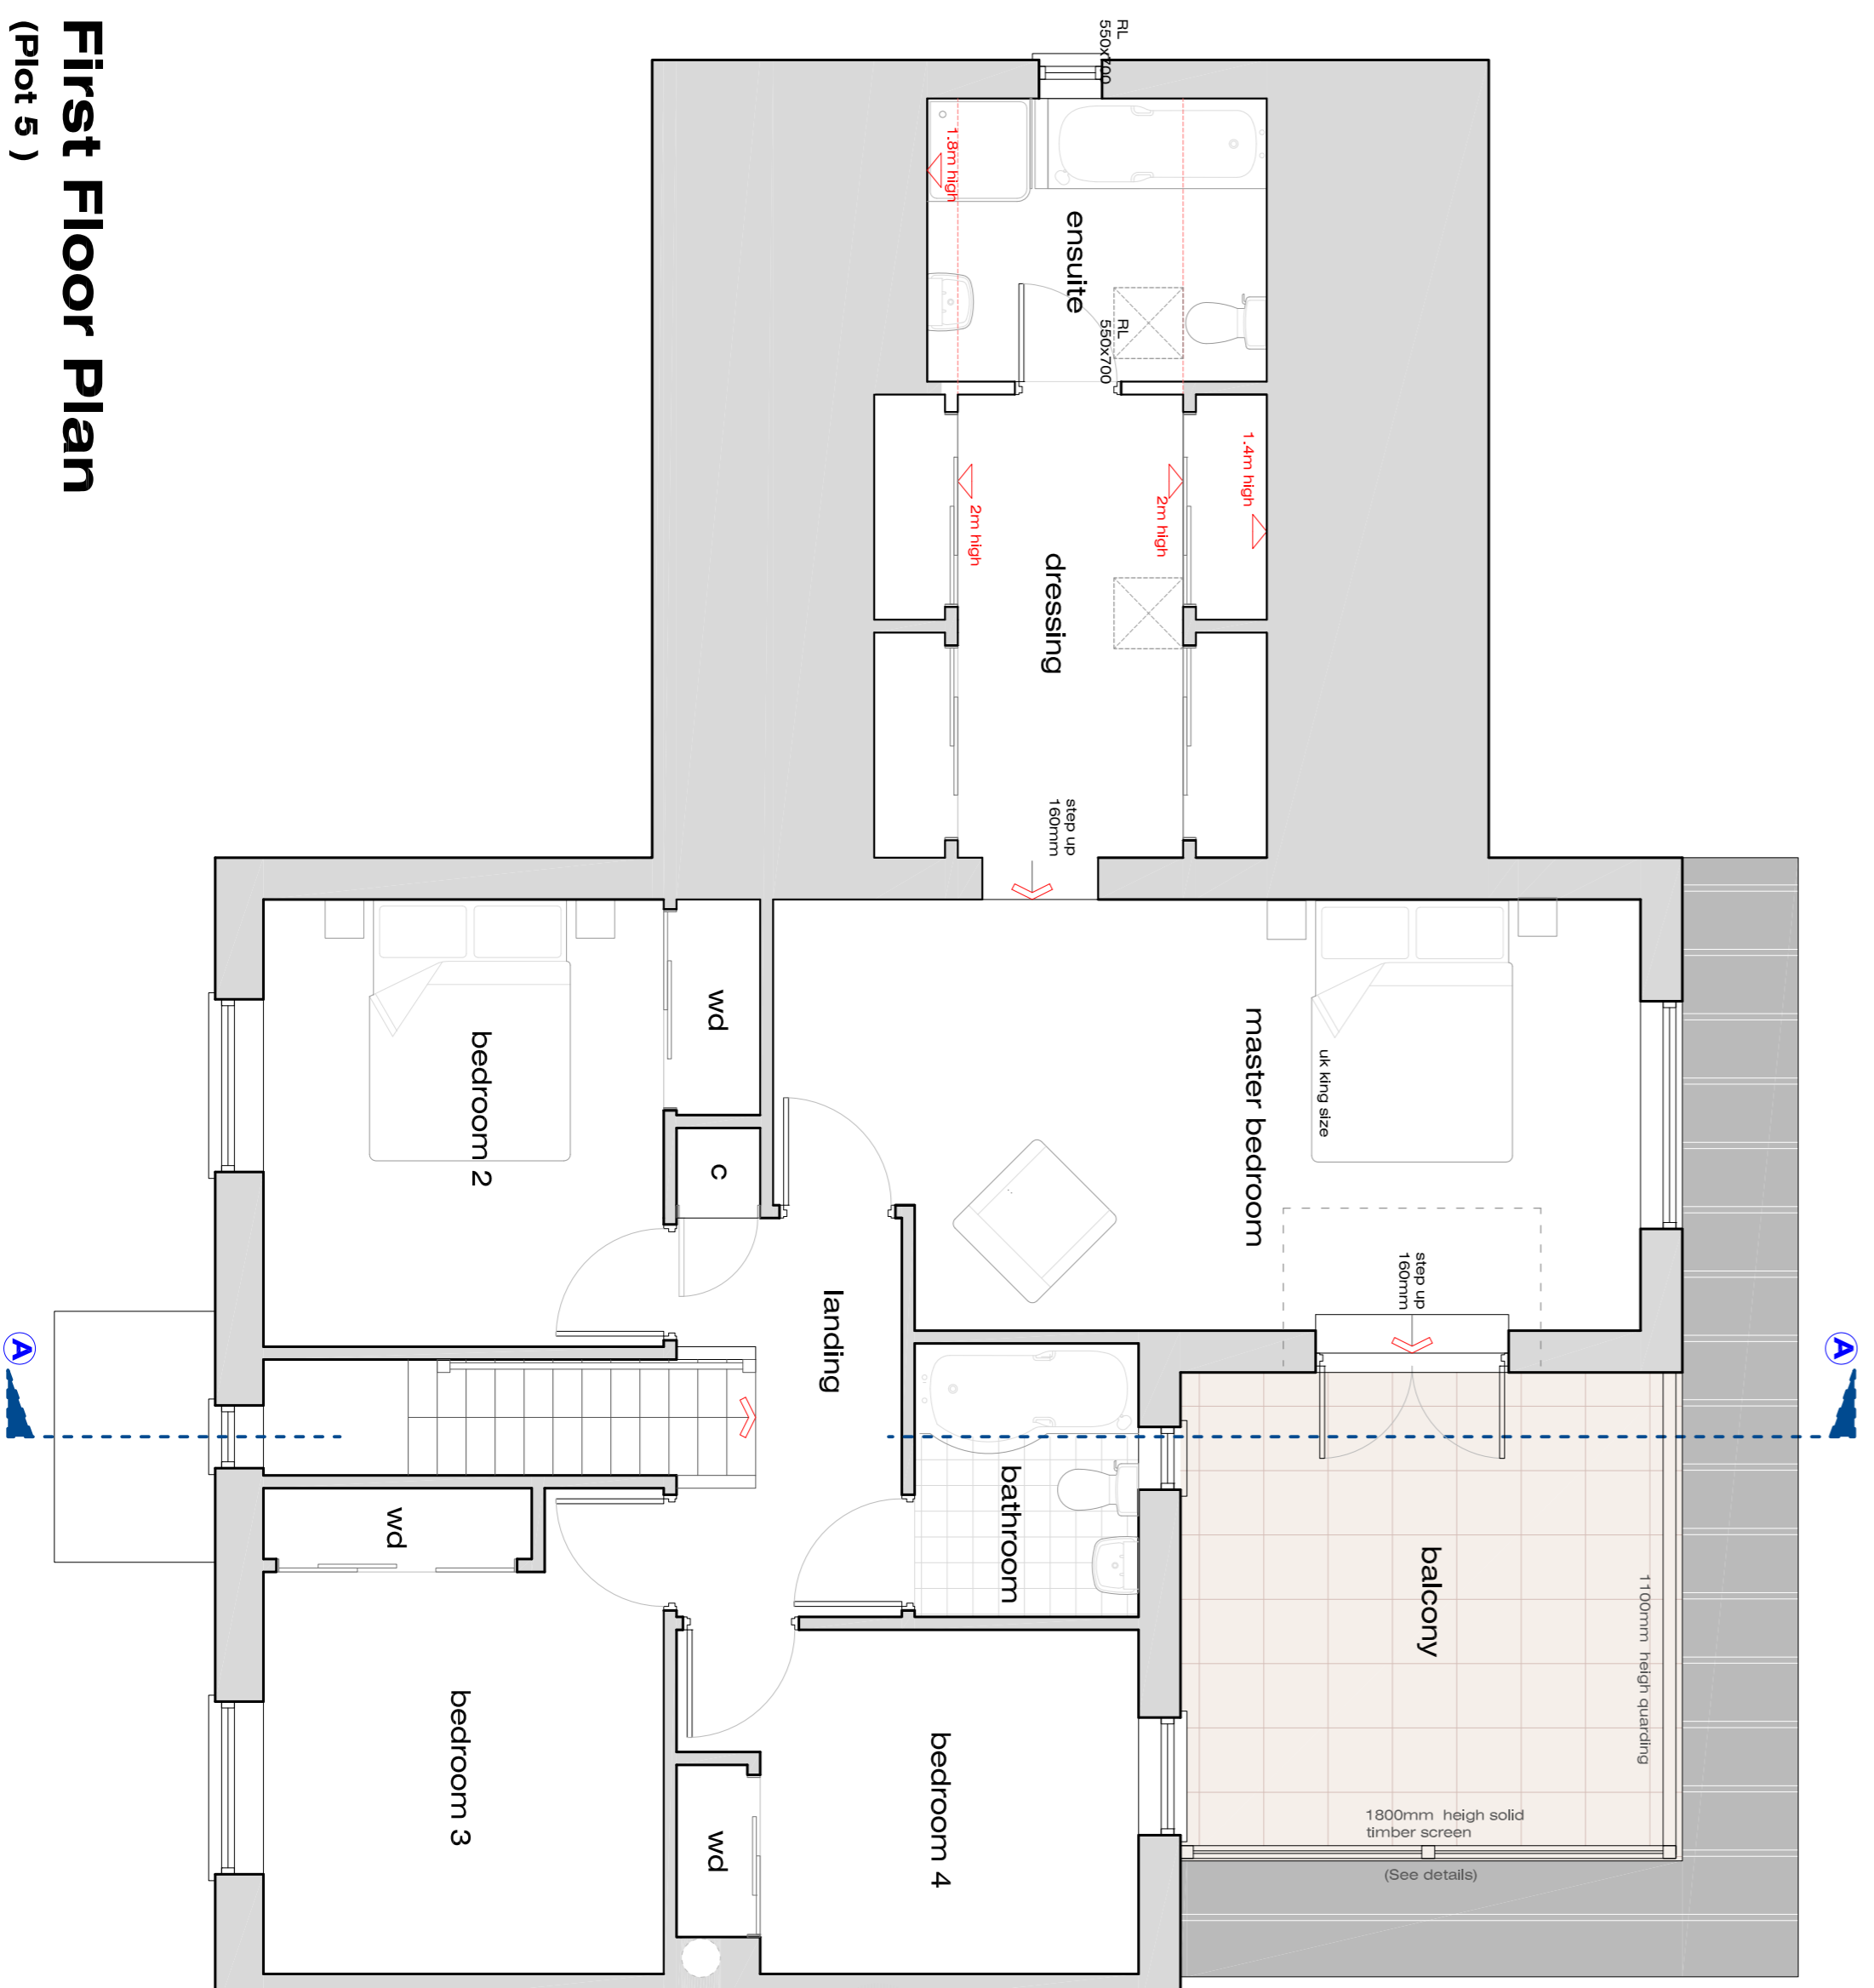

First Floor Plan (Plot 5)

Graham Buildings & Developments Ltd project address: Land At Tew Cottage West Farmstead Clattonbury		client: Graham Buildings & Developments Ltd	
project: Approval For Reserved Matters For Residential Development		architect / design date: AT 1:30 1:30	
project reference: 2015/ GRAHAM 01/05		checked: LW	
date: March 2015		drawn: JM	
drawing number: 2015/ GRAHAM 01/05		revision: A	
approved by: A		date: A	

PROPOSAL DRAWING (PLOTS 5 HAND) TYPE 3 FLOOR PLANS ELEVATIONS SECTIONS
 ARCHITECTURE • DESIGN • PLANNING
LABC Partner
 POINTCLOUD Limited
 Unit 10
 Recovery Farm
 Binegar
 Somerset BA3 4UL
 T 0970 850 2987
 E enquiries@pointcloud.co.uk