


planning proposal




North West Elevation
(Plot 1b)

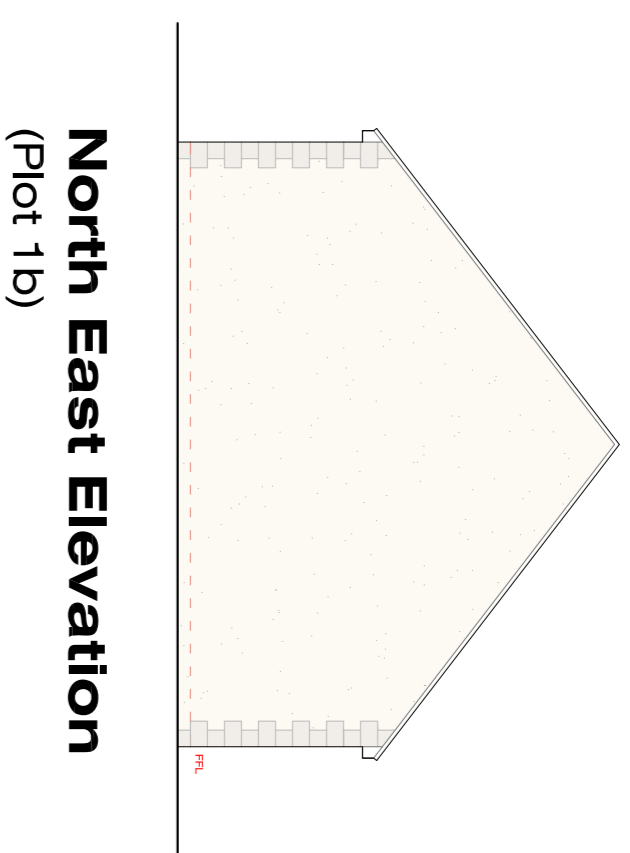


North East Elevation
(Plot 1b)




South East Elevation
(Plot 1b)

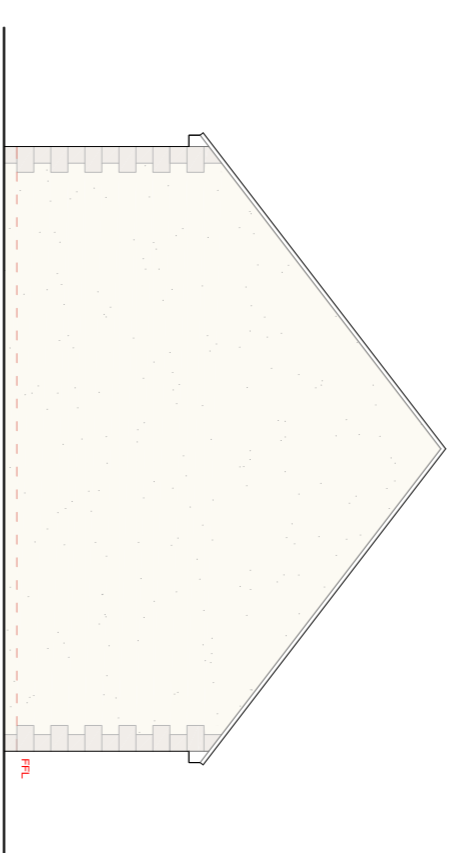

South West Elevation
(Plot 1b)

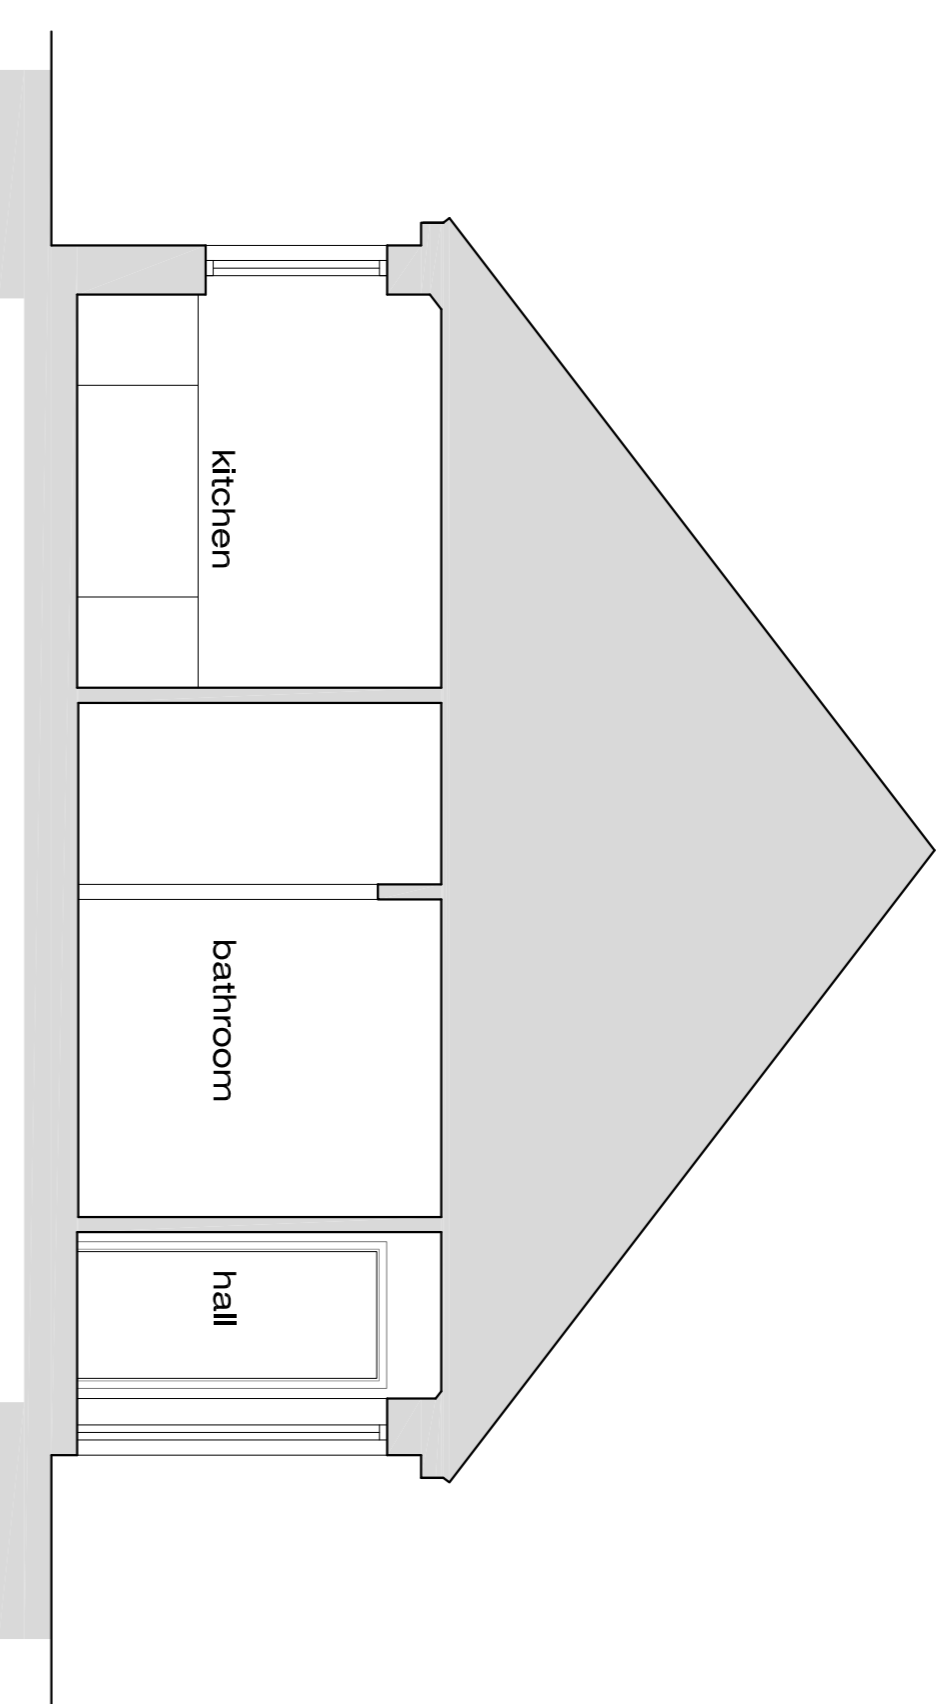

Section AA
(Plot 1b)

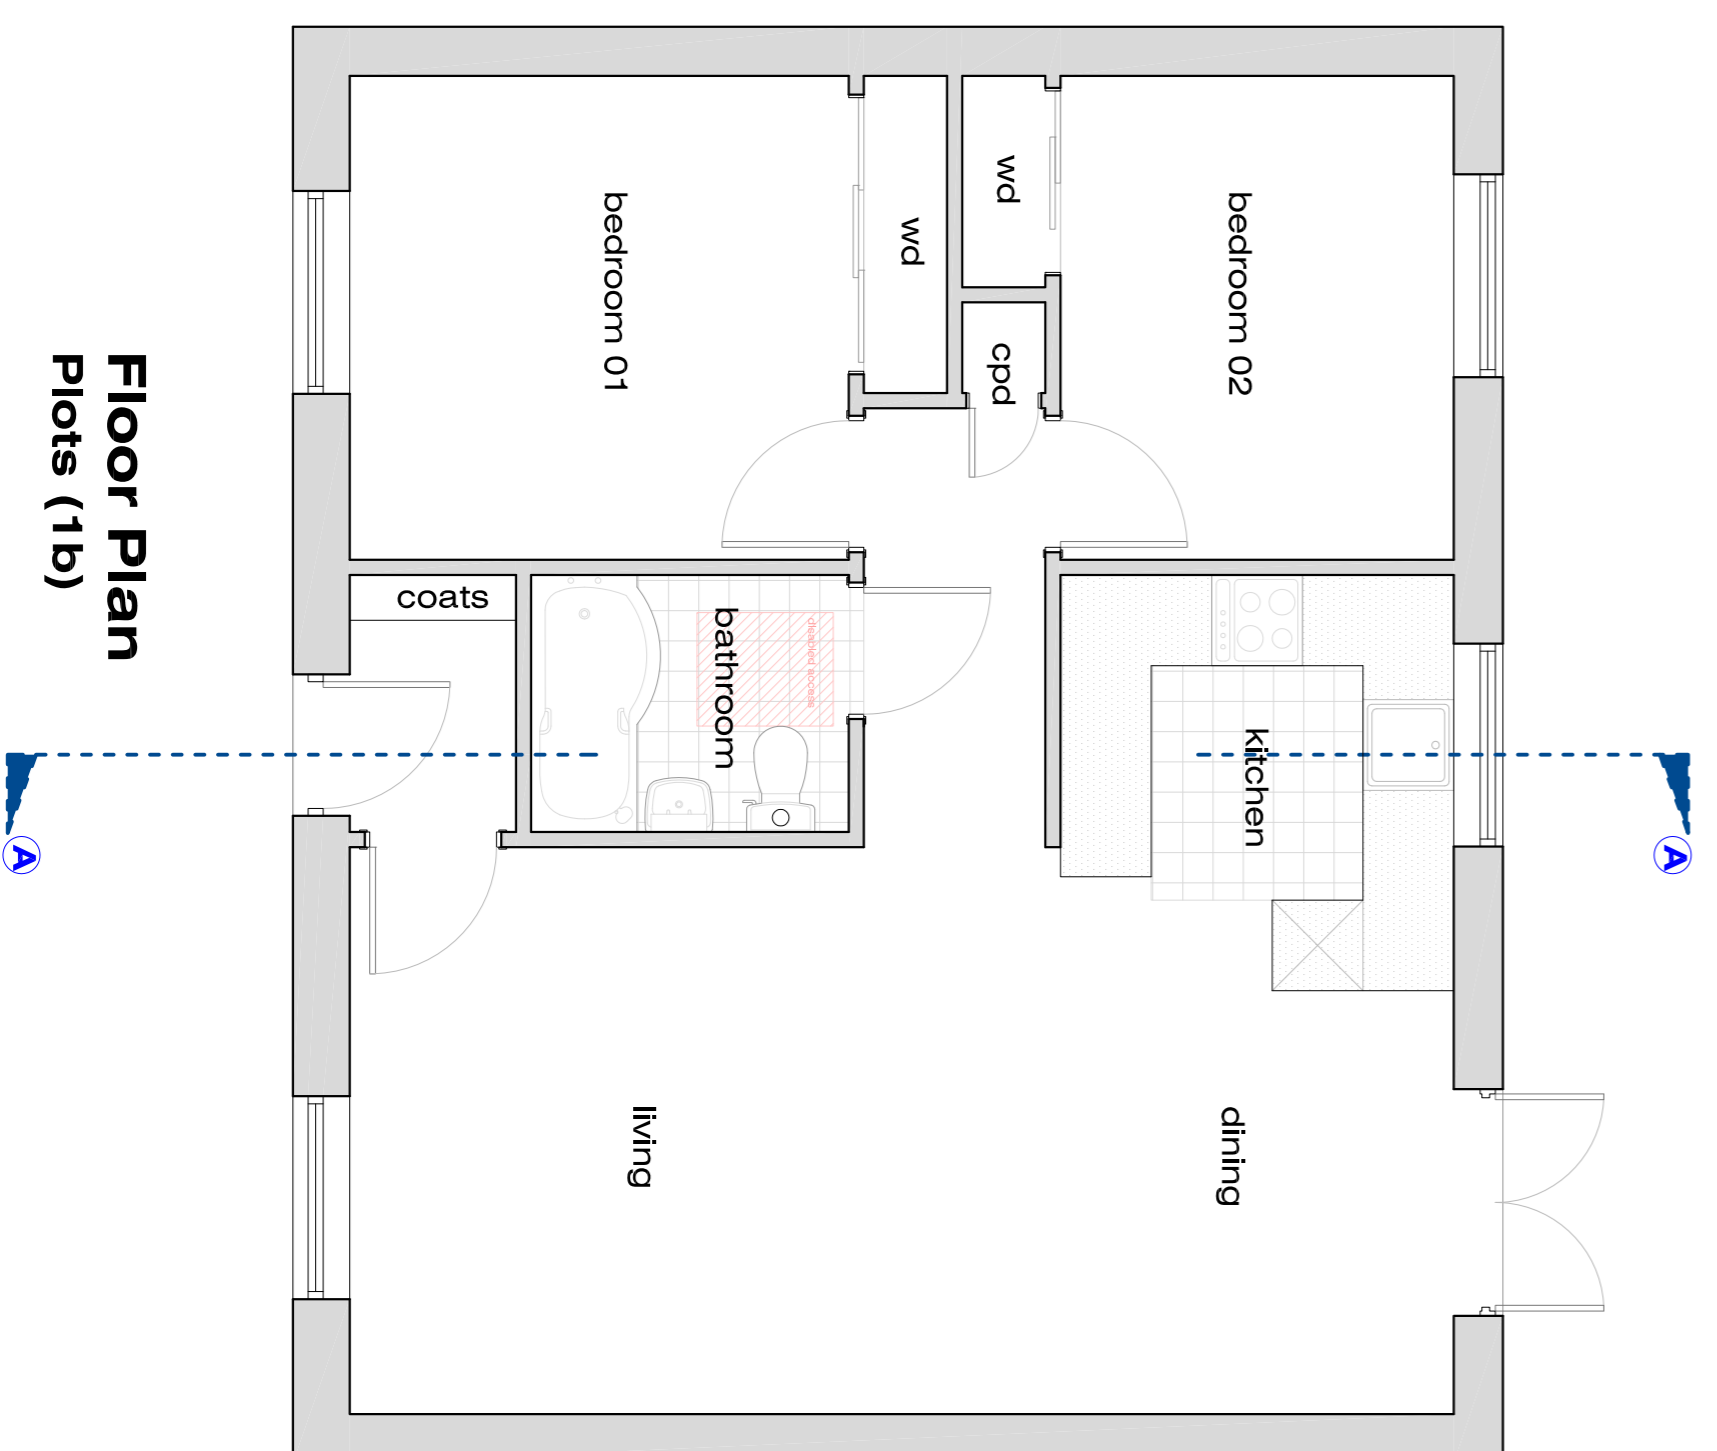

Floor Plan
Plots (1b)

client Graham Buildings & Developments Ltd		project address Land At Tew Cottage West Pennard Glastonbury	
project Approval For Reserved Matters For Residential Development		project / client code AT	
project contents Proposal Drawing (Plot 1b) Floor Plans Section AA Elevations		revision 1:30 1:30 1:10	
date March 2015	drawn JM	checked LW	revision A
drawing number 2015/ GRAHAM /01/02b	author LW/2015	approved LW	date 2015



ARCHITECTURE • DESIGN • PLANNING
 POINTCLOUD
 Limited

Unit 10
 Reckley Farm
 Binegar
 Somerset BA3 4UL
 T 0970 850 2987
 e enquiries@pointcloud.co.uk