



planning proposal

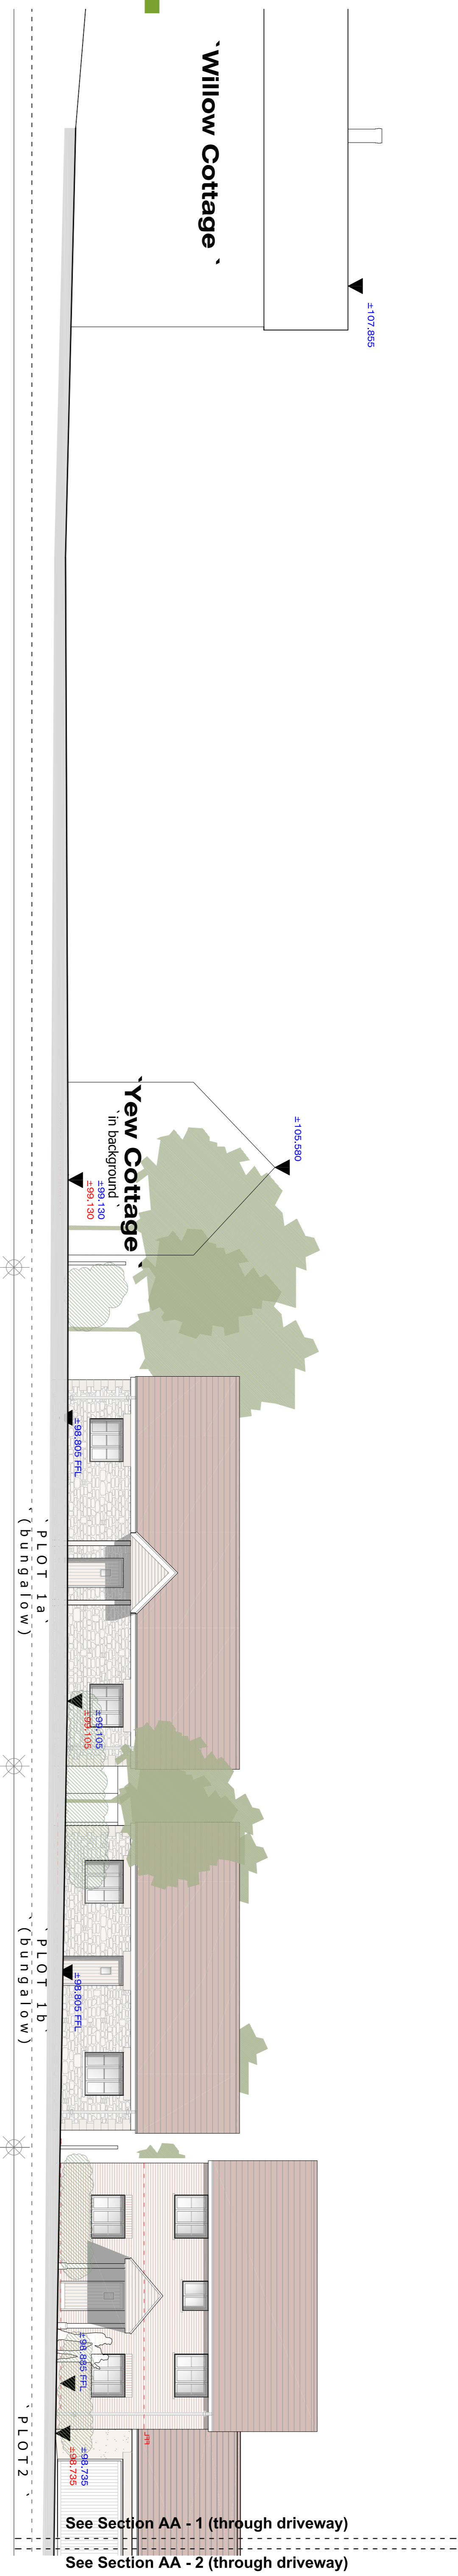

Site Section AA - 1 (through driveway)

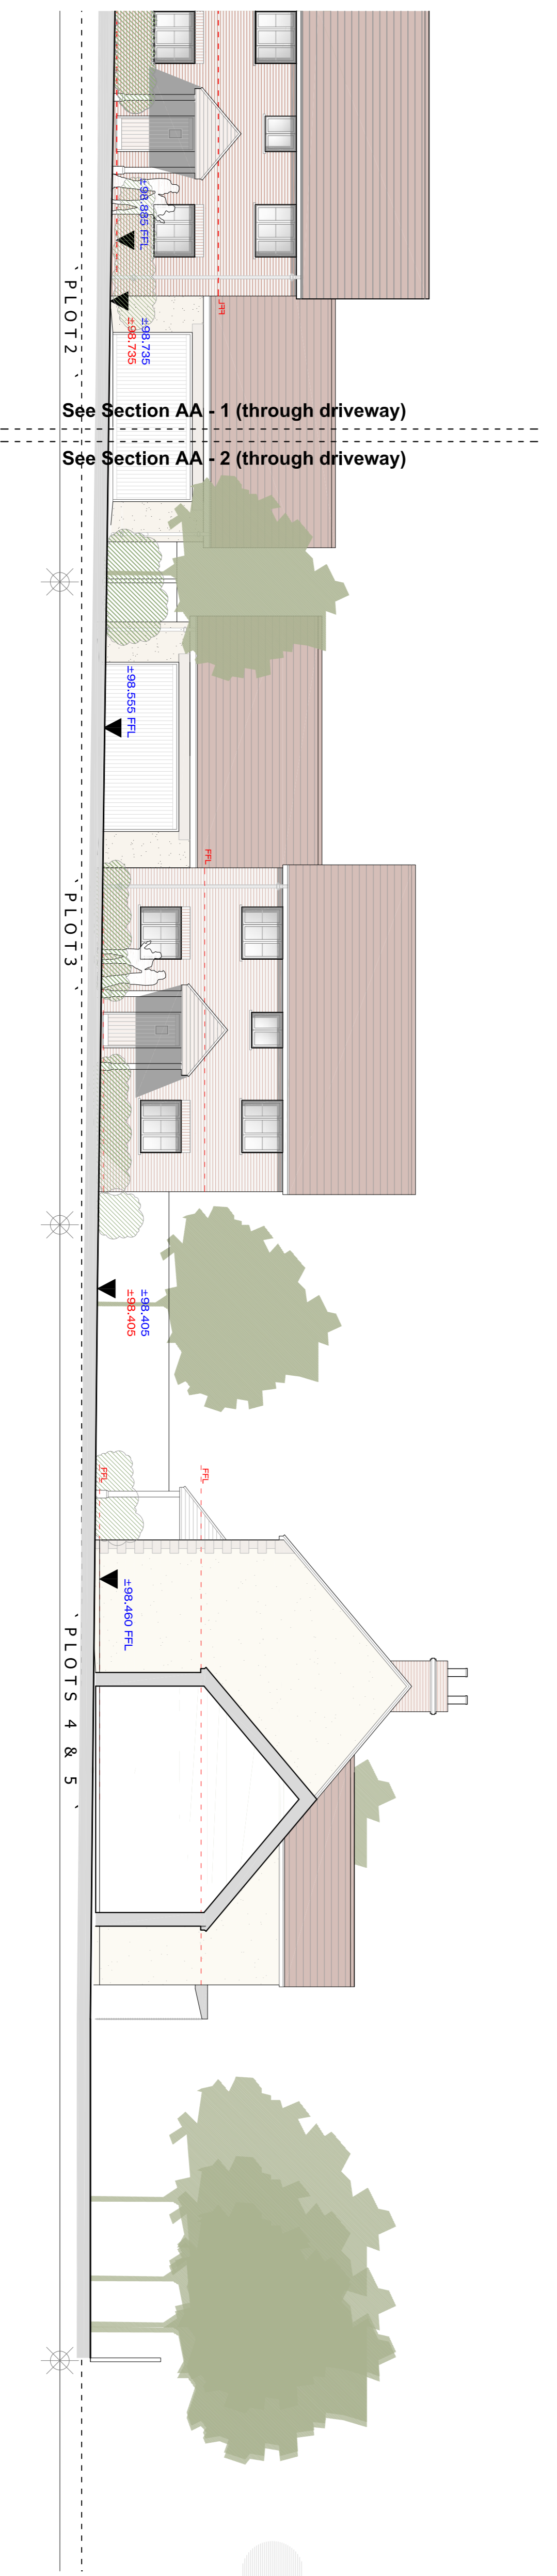

Site Section AA - 2 (through driveway)

Graham Buildings & Developments Ltd Project address: Land at Yew Cottage West Pennard Clonsbury		 LABC Partner ARCHITECTURE • DESIGN • PLANNING	
Project: Approval For Reserved Matters For Residential Development			
Project contents: Site Section		Scale / Detail size: A1 1:100	
Date: March 2015		Drawn: JM	
Drawing number: 2015/ GRAHAM/01/06		Checked: LW	
Revision: A: July 2015		Revision: B	
Revision: B: July 2015		Revision: B	

Unit 10
 Reckley Farm
 Binegar
 Somerset BA3 4UL
 T 0970 850 2967
 E enquiries@pointcloud.co.uk

POINTCLOUD
 limited
 ARCHITECTURE • DESIGN • PLANNING